

Daily Coordination Meeting




14:00 Sign In

Daily Coordination Meeting

General Topics:

- **Danger Zone**
- **Weekend Work**

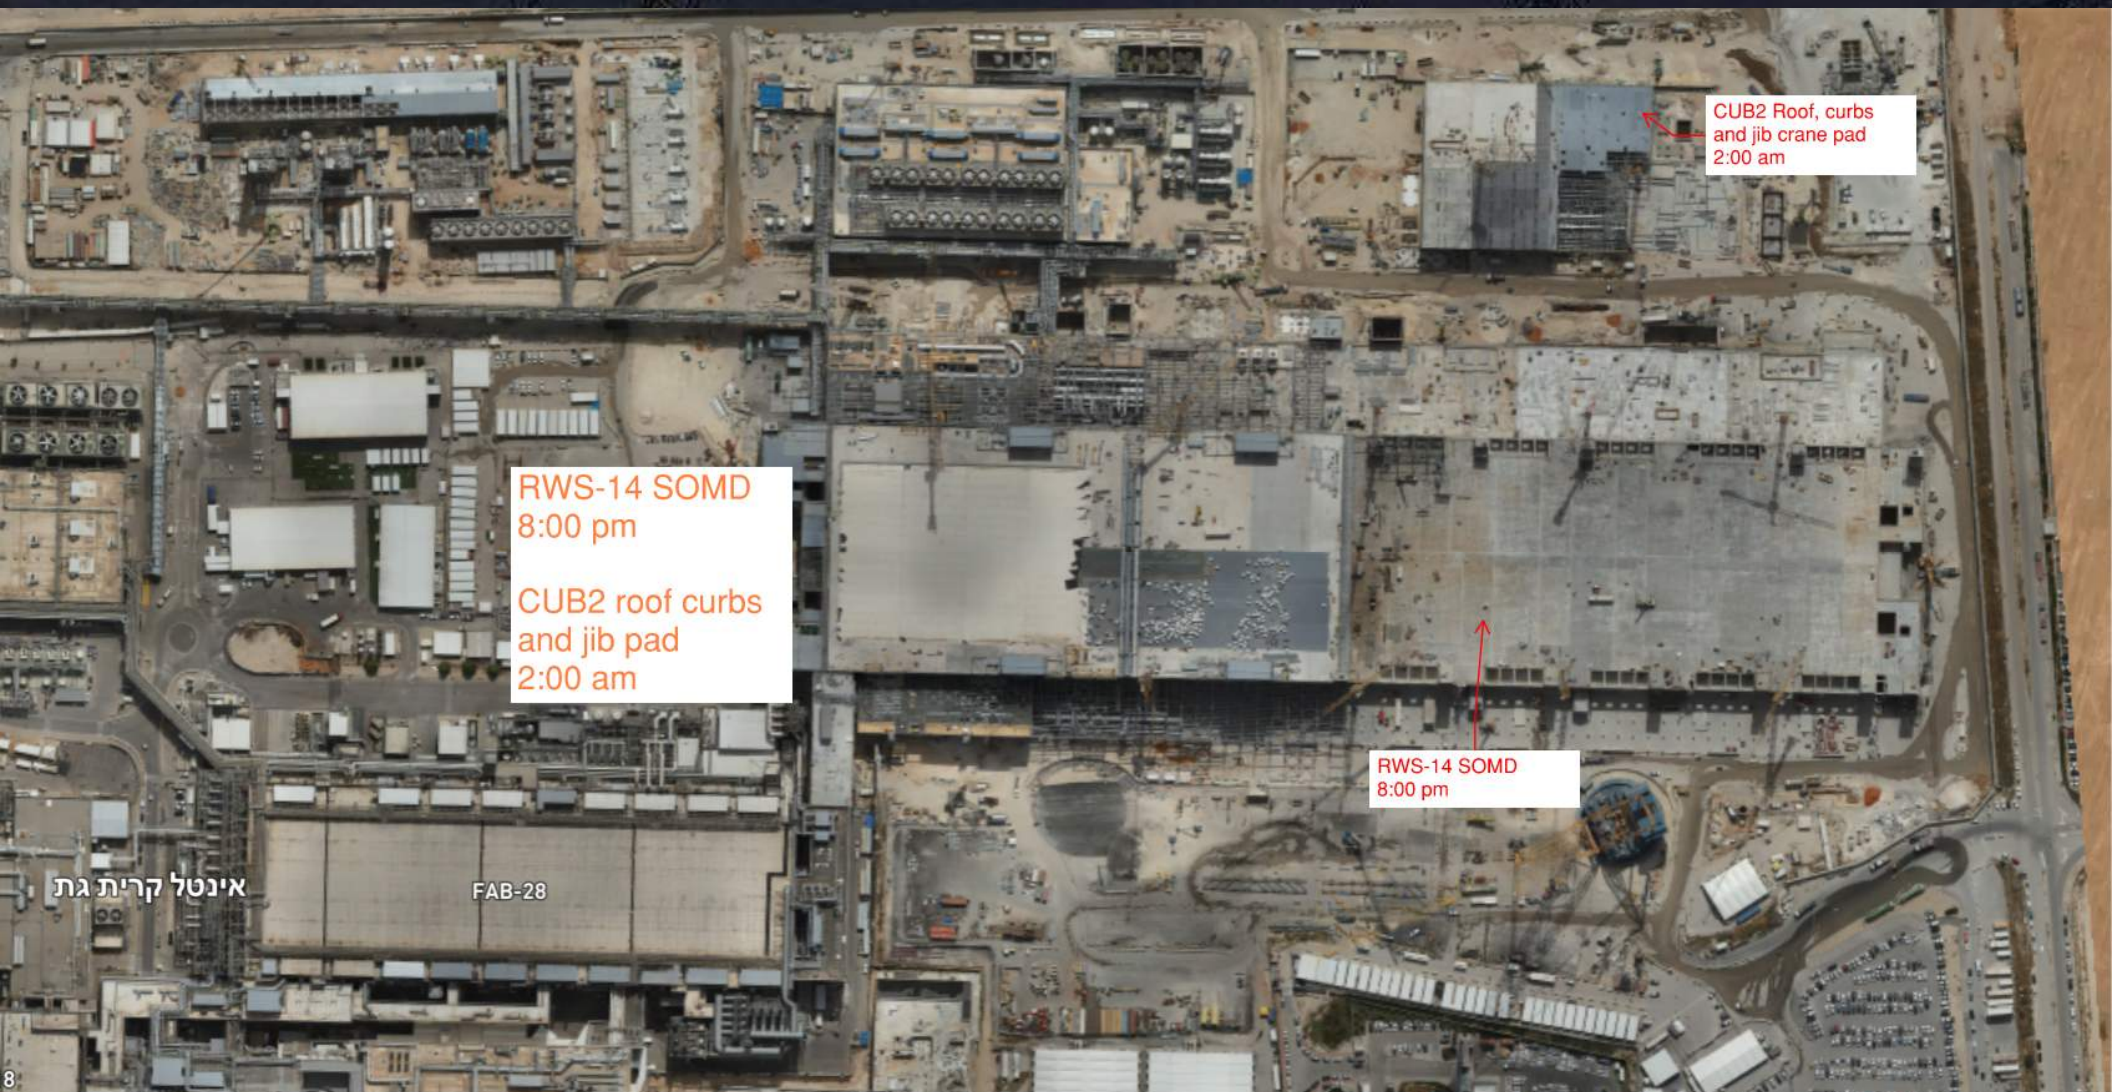

CUB2 Roof, curbs
and jib crane pad
2:00 am

RWS-14 SOMD
8:00 pm

CUB2 roof curbs
and jib pad
2:00 am

RWS-14 SOMD
8:00 pm

אינטל קרית גת

FAB-28



Room Ready

CSA & MEP

[illegible]

BCR 1W

Starting to Close and change locks for cleaning beginning on 20th of November

This is a detailed architectural floor plan of a building's ground floor. The plan is organized by a grid system with letters A through Z across the top and numbers 1 through 26 along the right side. The drawing shows a complex network of rooms, corridors, and structural elements. Key areas include:

- Elevator Shafts:** Located on the left side, labeled "ELEVATOR 1 MACHINE ROOM" and "ELEVATOR 2".
- Contractor Cages:** Numerous rectangular areas labeled "CONTRACTOR CAGE 1" through "CONTRACTOR CAGE 26", distributed throughout the central and right portions of the plan.
- Fabrication Areas:** Labeled "FAB STORES" and "FAB WORK AREA", located near the bottom center.
- Utility and Storage Rooms:** Various smaller rooms labeled "UTILITY", "TOOL VEST", "PC SHIPPING", and "MNO".
- Stairwells:** Multiple staircases labeled "STAIR 1" through "STAIR 7".
- Color-Coded Zones:** Several large rectangular areas are highlighted in yellow and green, likely indicating specific functional zones or material storage areas.
- Structural Elements:** Walls, doors, and windows are clearly delineated with standard architectural symbols.

The plan provides a comprehensive overview of the building's layout, including room names, dimensions, and spatial organization.


WW
RHS for roll-up doors




MALHIMIM
9E
Start 11/10

MALHIMIM
7W
Sprinklers install
Finish 11/14

SUT 38.1 LEVEL

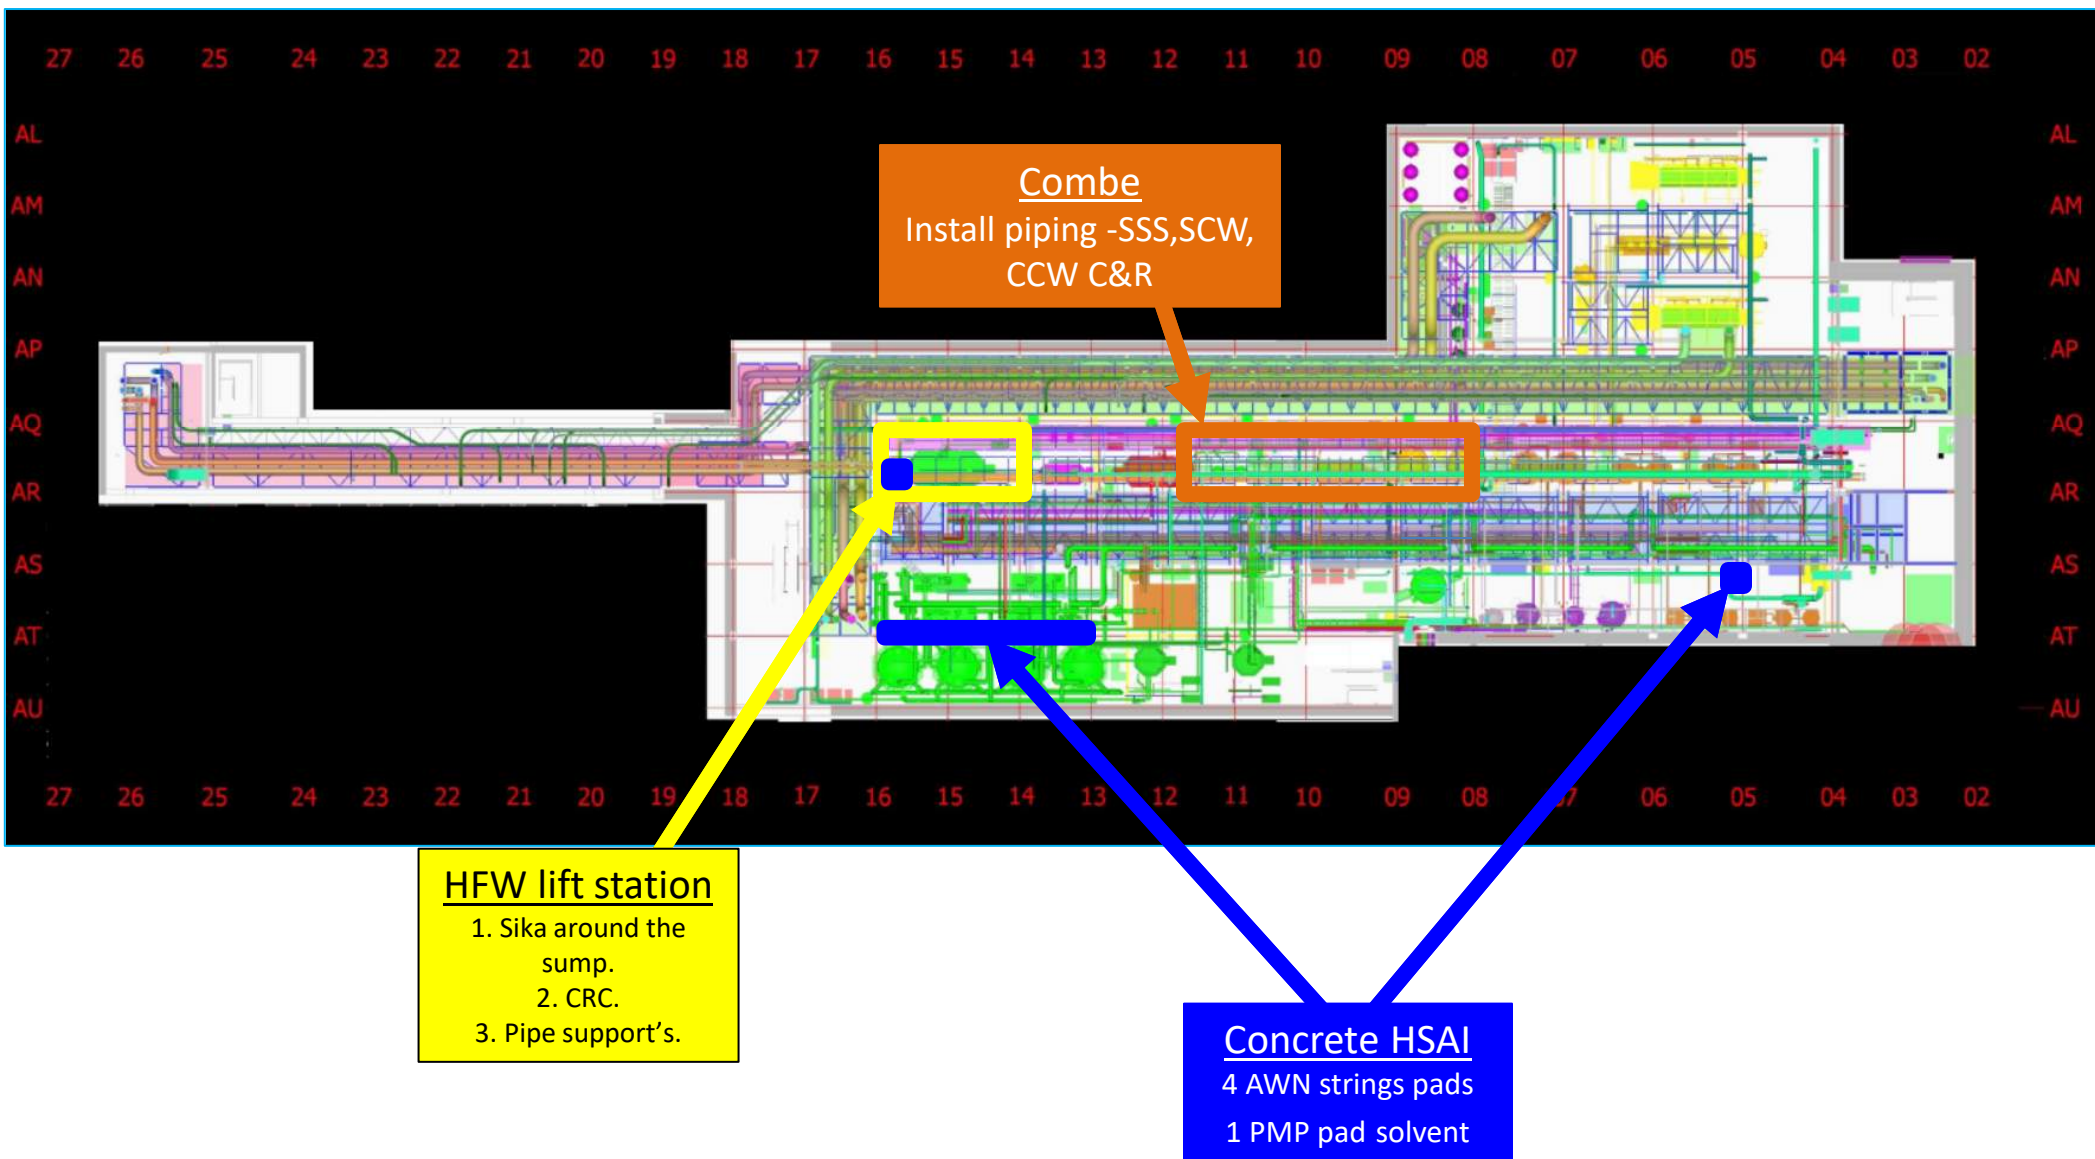

SUT 38.2 LEVEL

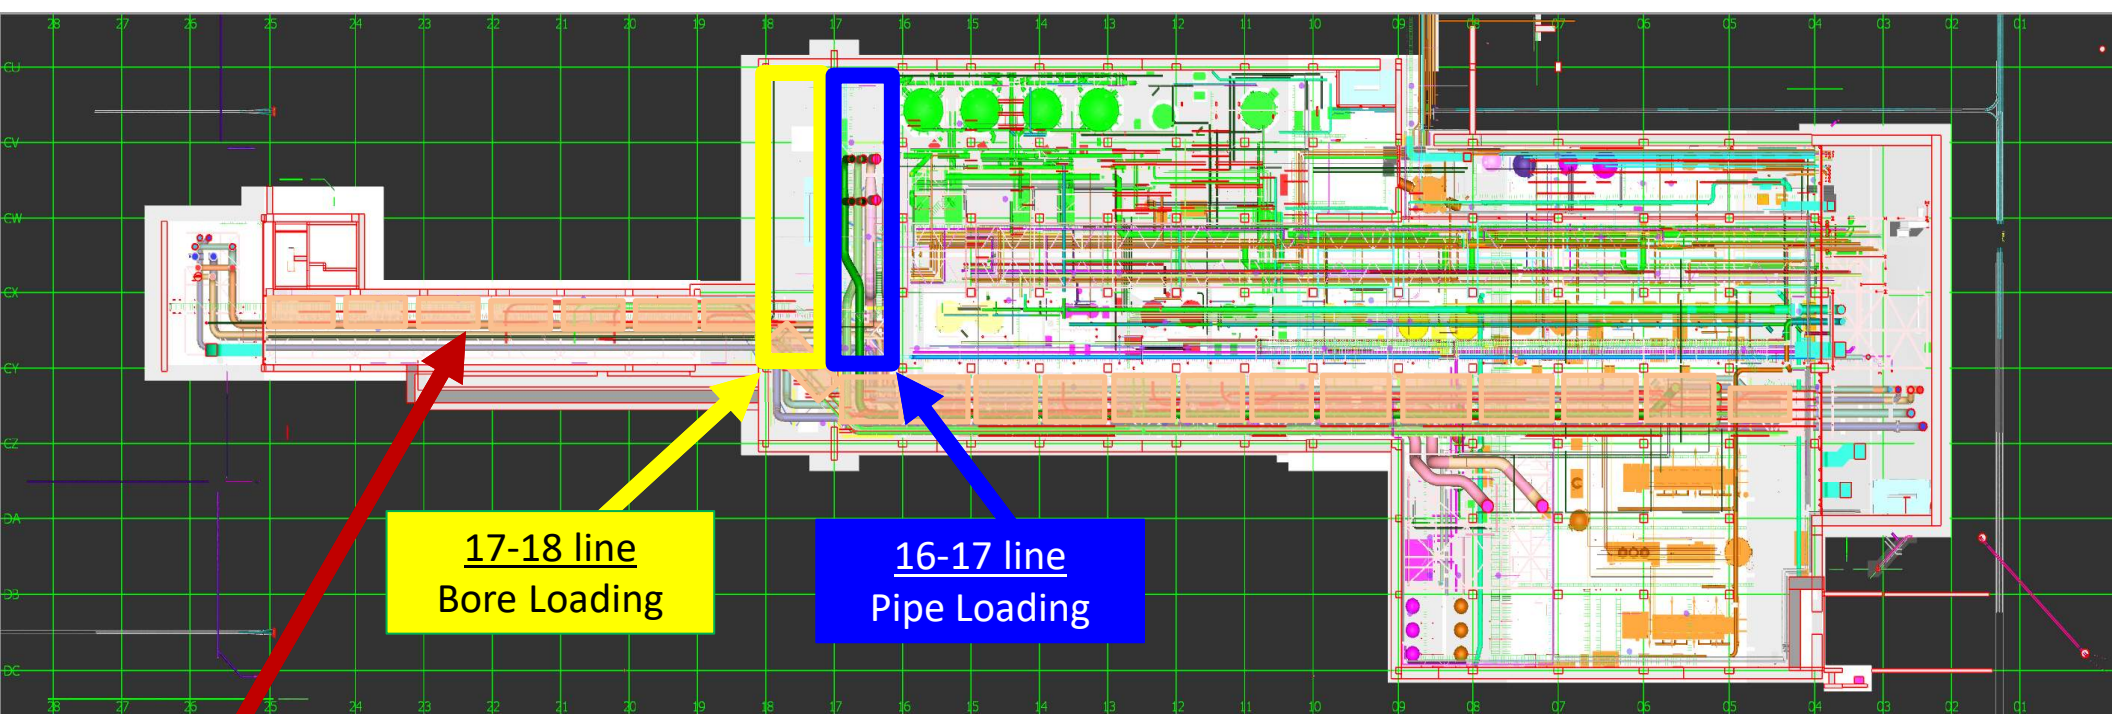


17-18 line
Bore Loading


16-17 line
Pipe Loading

Vesda
Need to install
on the West.


SUBFAB BUILDOUT MOD 1

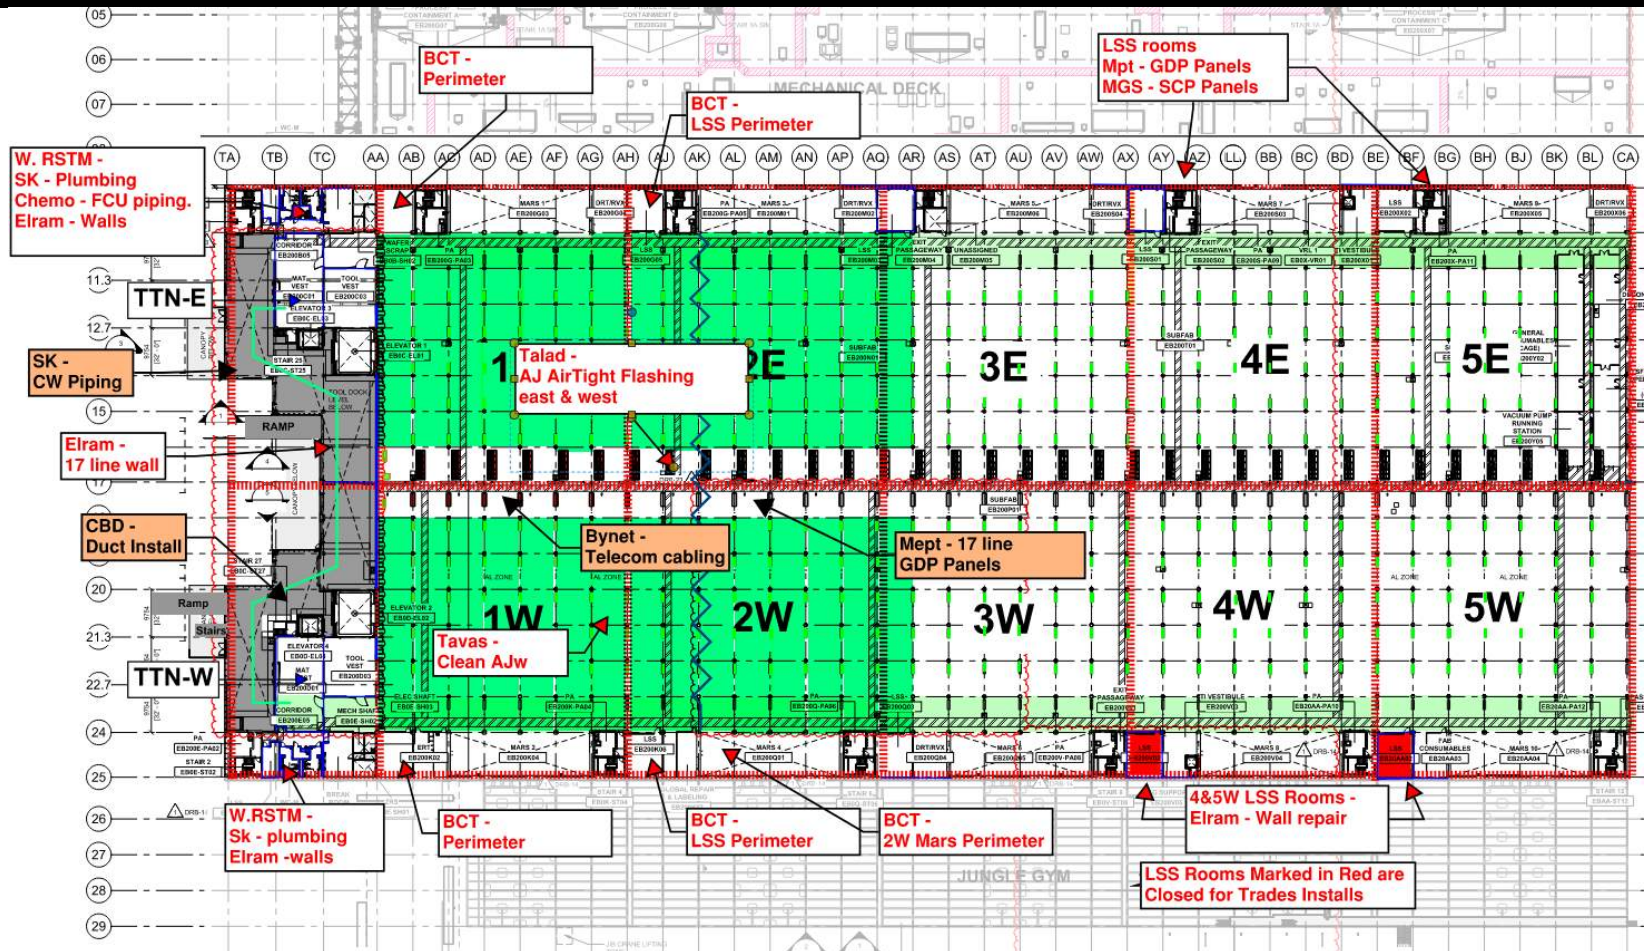

BCT Pressure Test

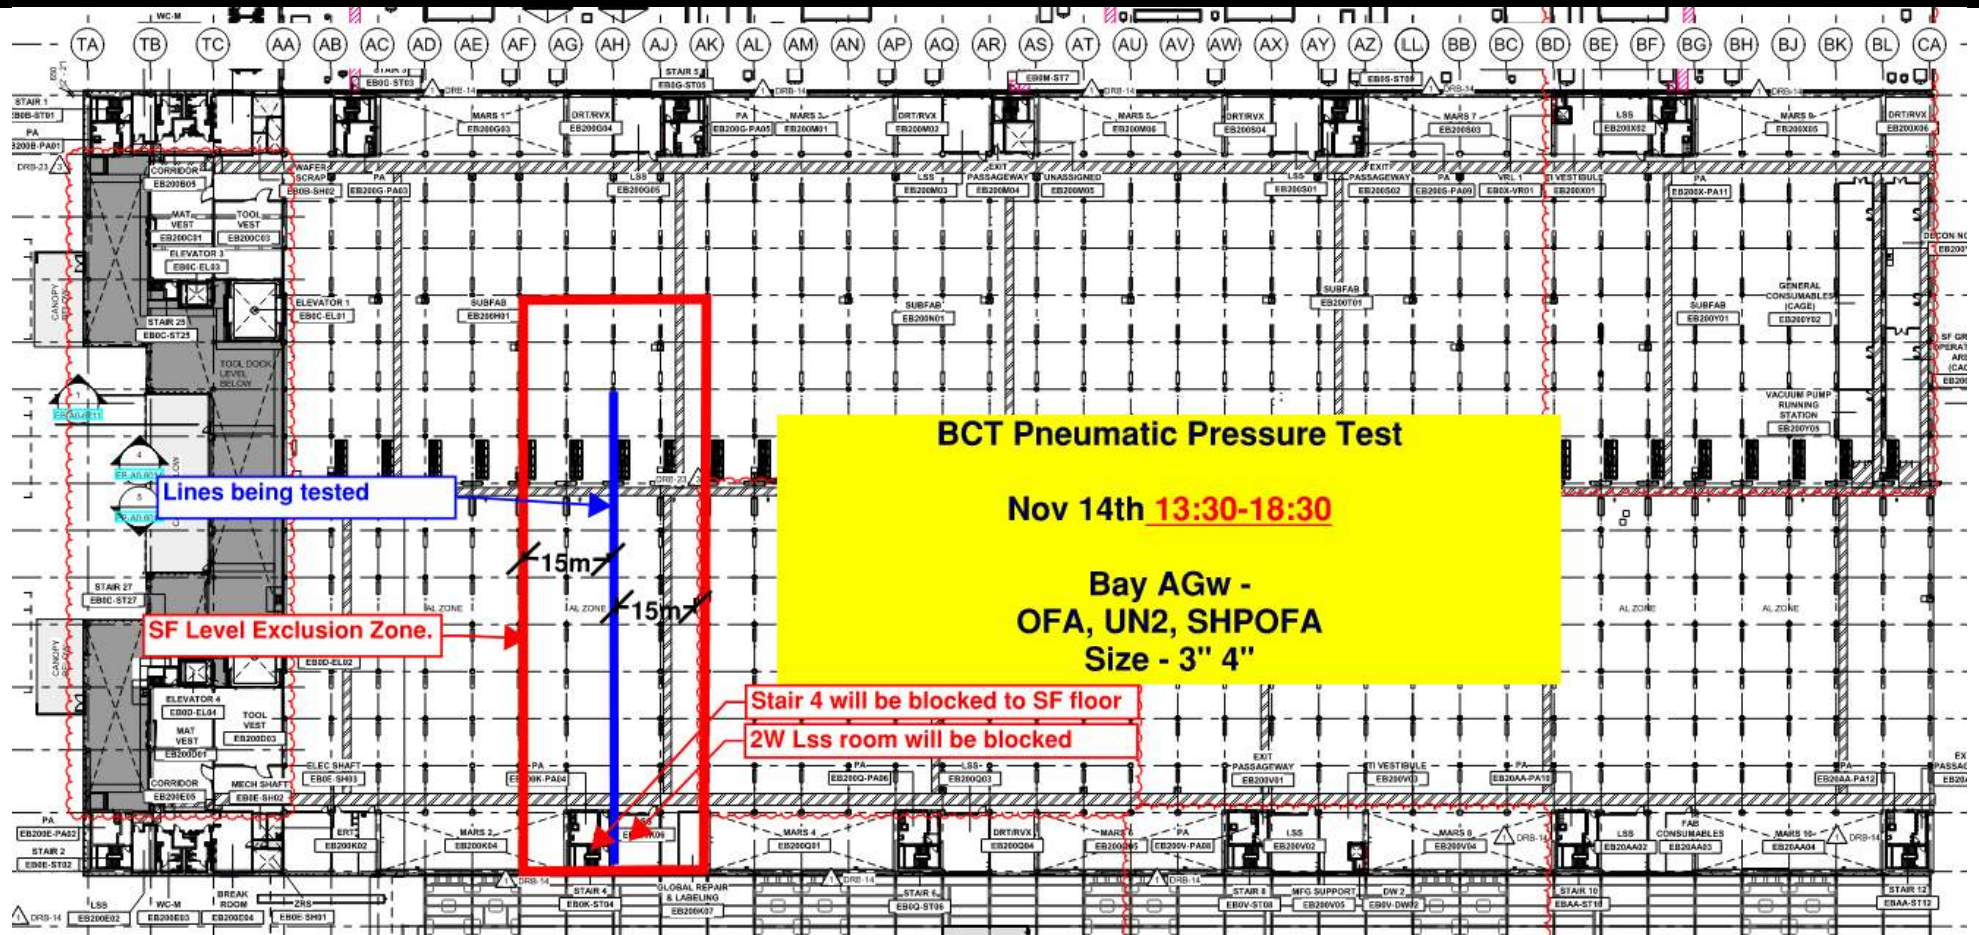


SUBFAB BUILDOUT MOD 2

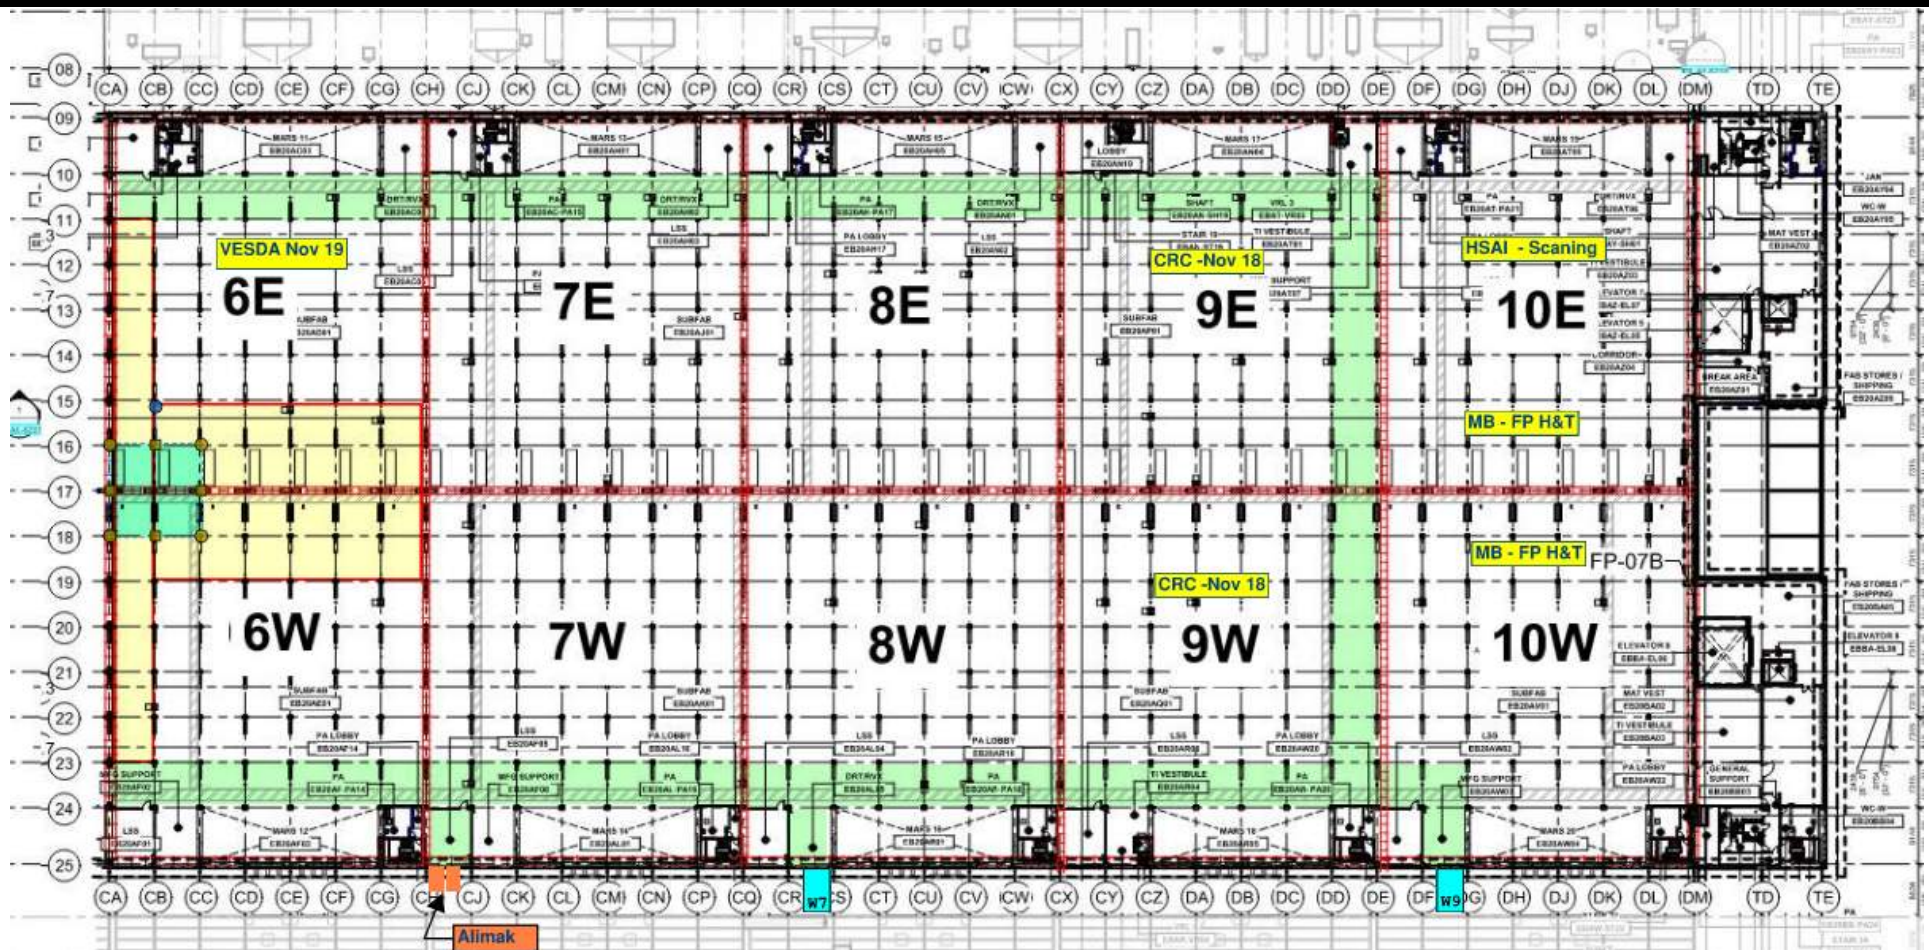





CR level:


- Afcon - Cable trays, modules and stickers
- MB - Pipes and drops
- Elram - 9-10,24-25 columns/shaft walls. AA line column wraps
- Meptagon - EMT Pipes+devices. TET/NET devices all areas
- Meptagon - I&C 2W
- D&P - Rods install. Blades waiting for survey
- Tzur-esh - 5E blades. Paint rust on columns
- HYG - Shaft beams install
- PT - Duct prep for test AA-AH east
- Talad - 1W cutting around steel lids. UPN install

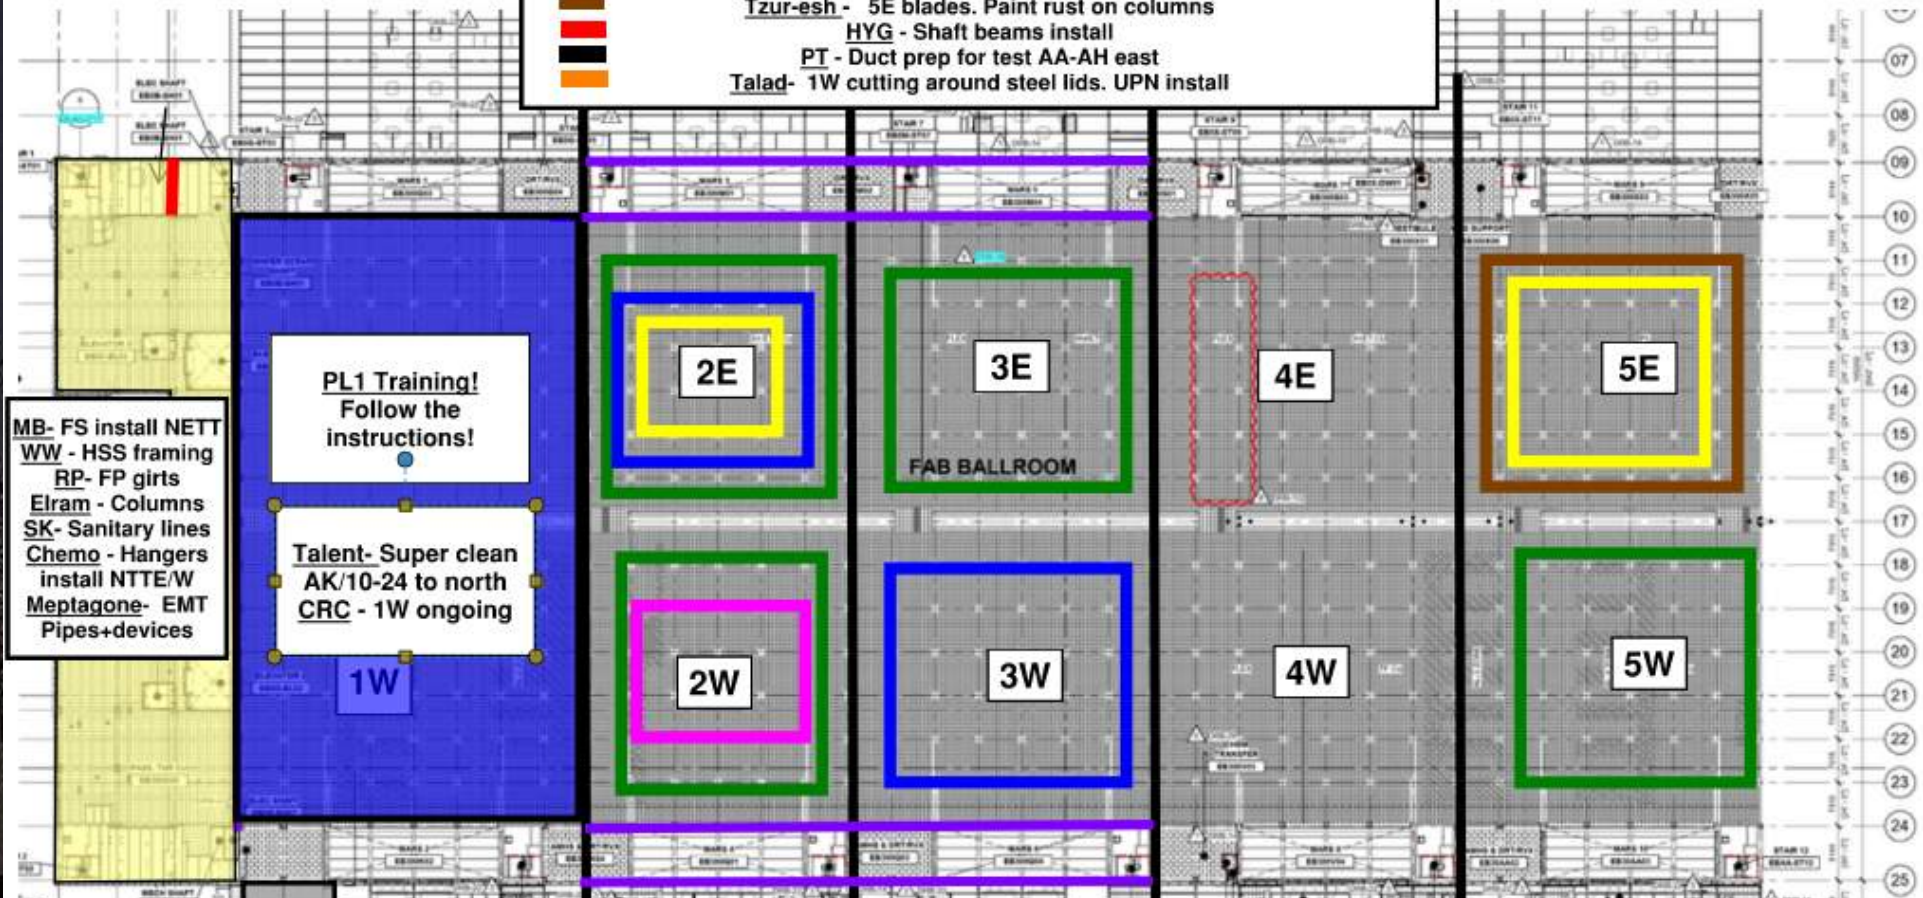


Link

- Pach-Taas - exhaust duct install and tie in
- SIG - Mobile scaffold install
- Afcon - Rack install
- Newcotech - Temp wall
- Afcon - Cable tray & racks install
- Sela - CRC waiting for QC turnover
- Talad - CRC protection cover

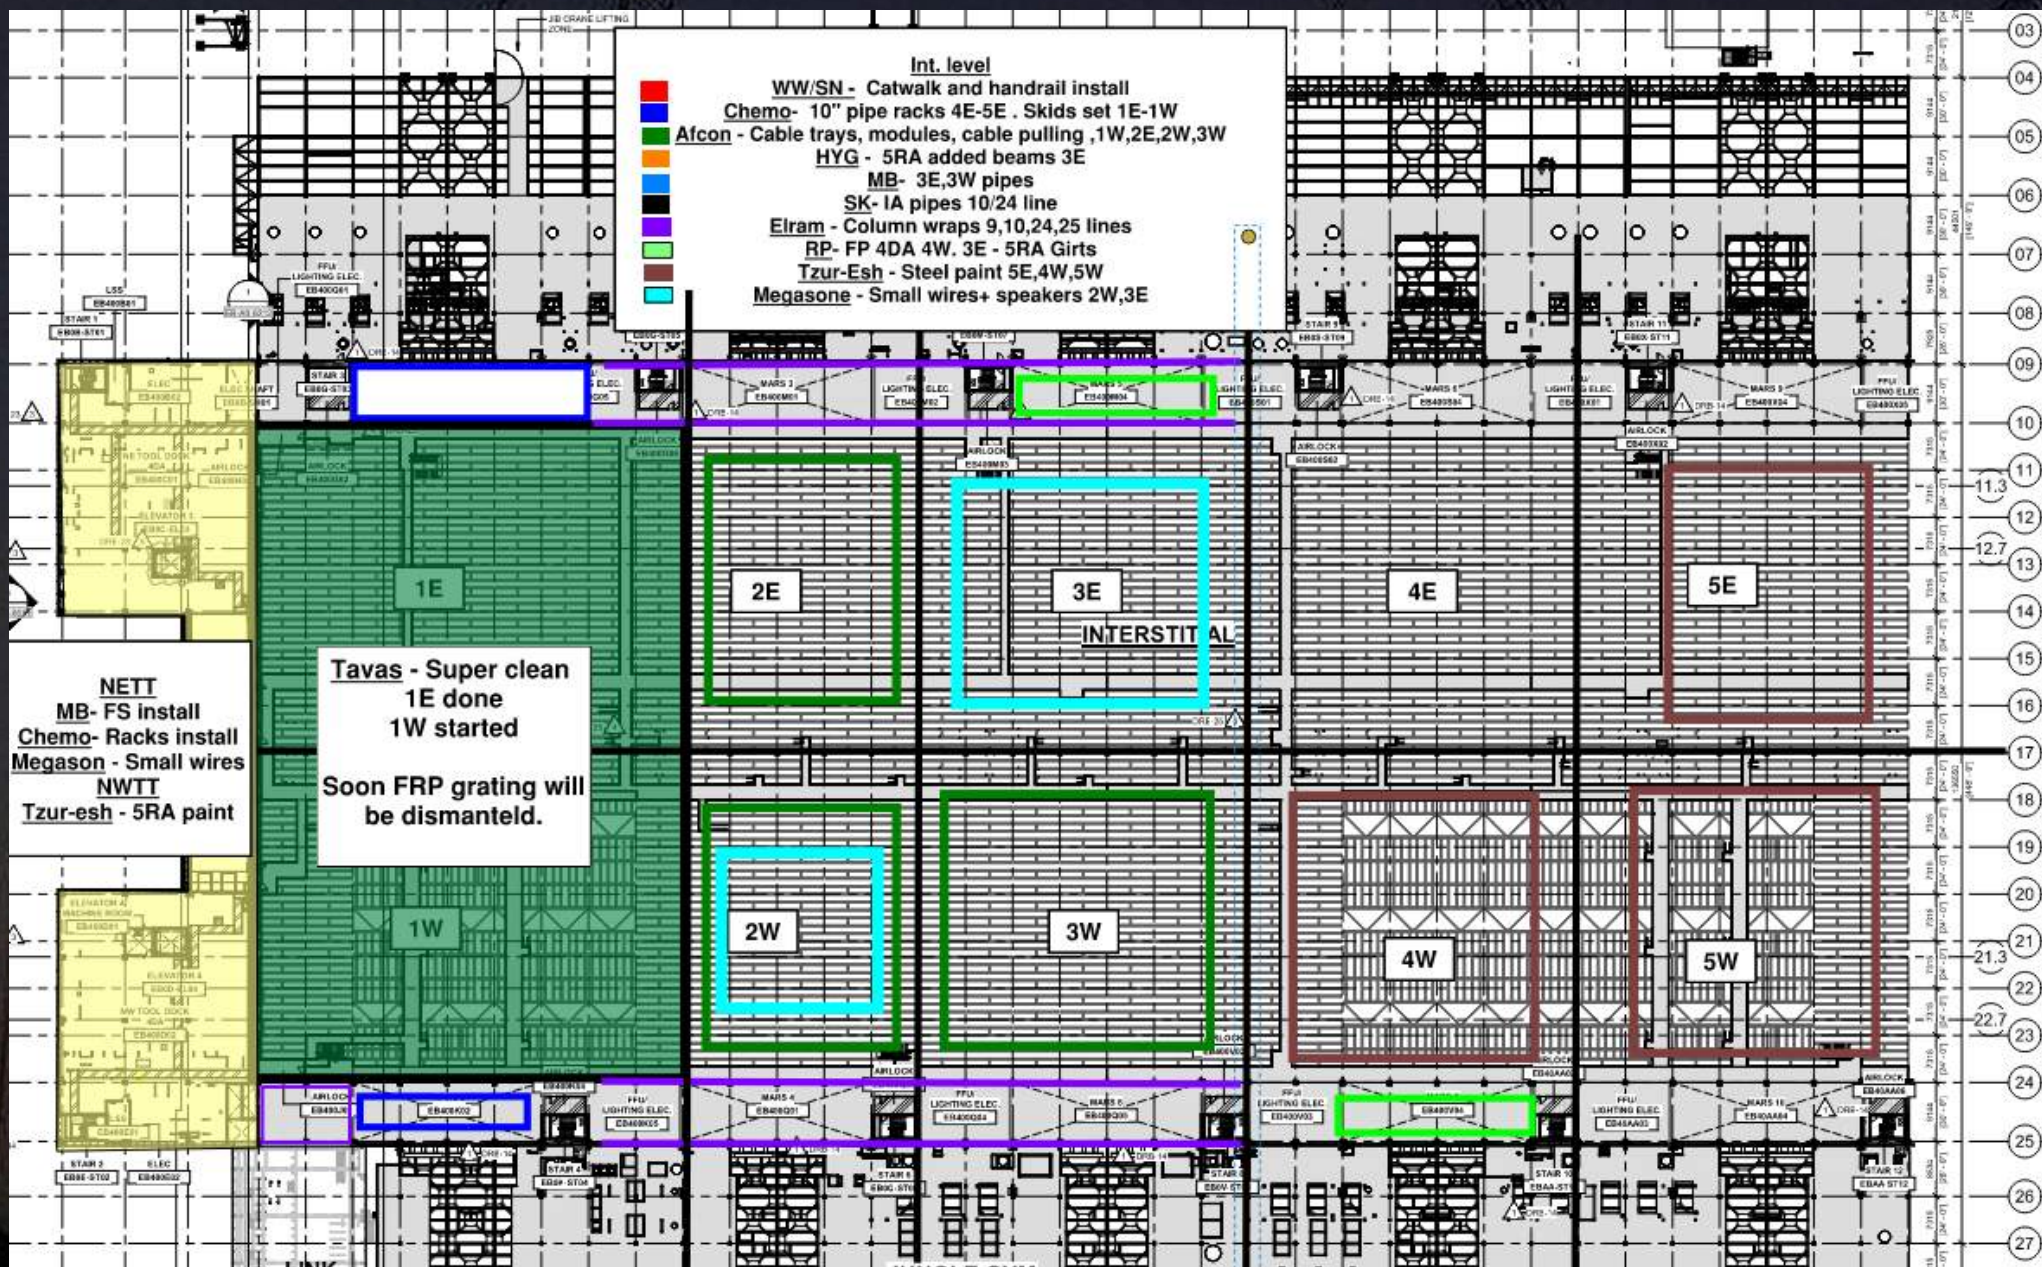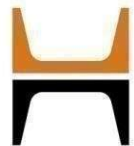

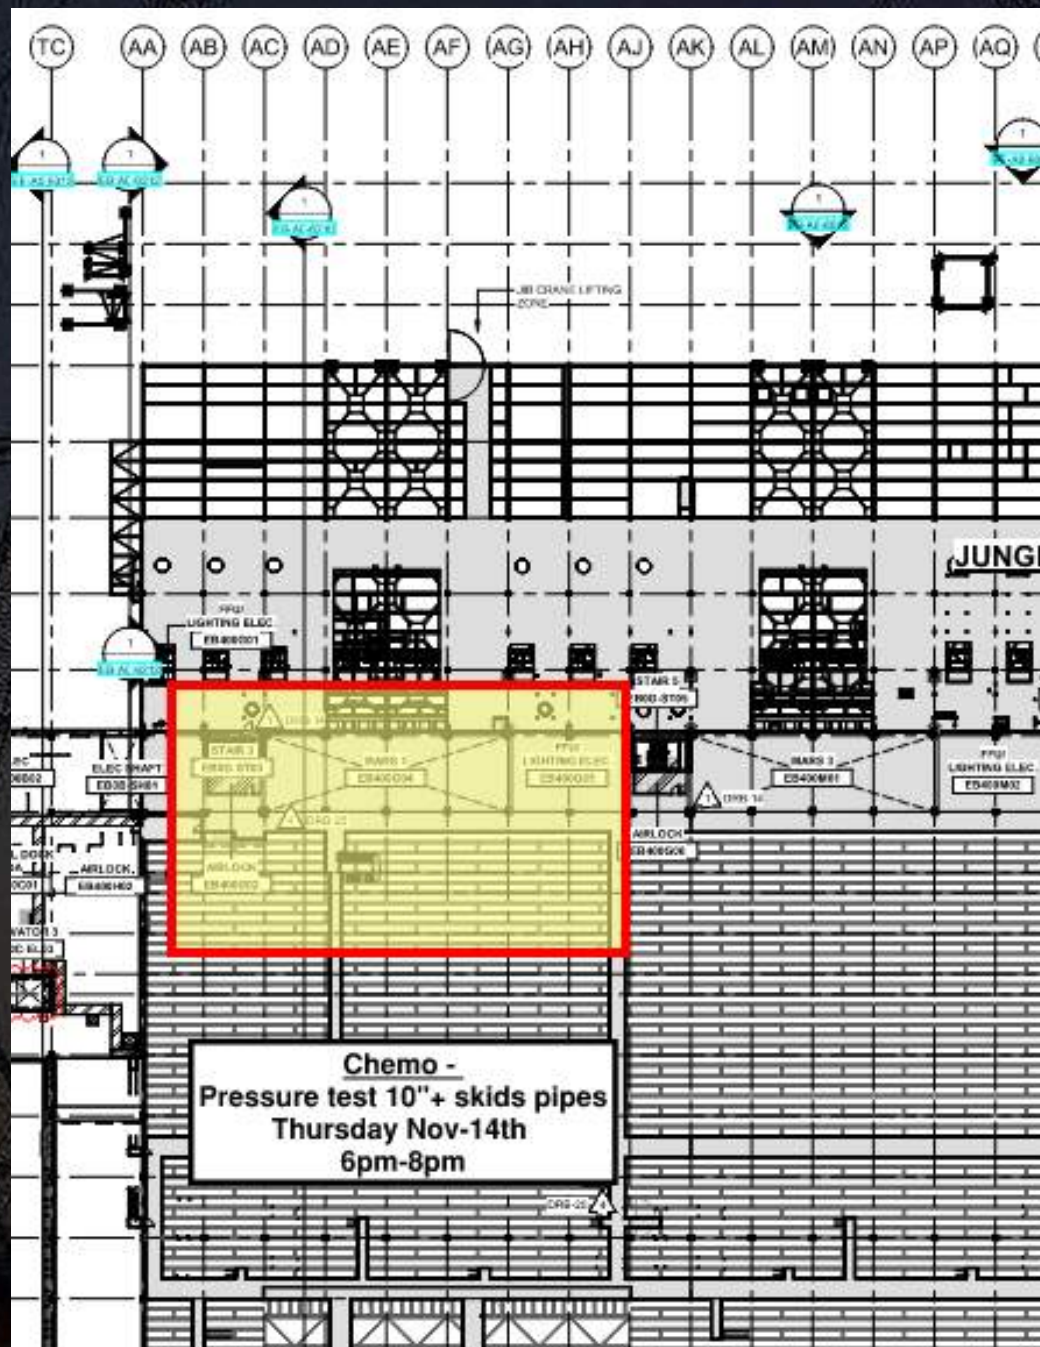

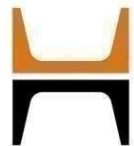

RPC - FP CA-CD
Tzur-esh - 4DA paint


In-fill ongoing


SETT
Steel
erection
onglong


SEE LIFT DATA TABLE THIS
SHEET FOR BOX TRUSS
ASSEMBLY PLACE RADIUS
TYP.


TC3 (SEE LOG-2)

TC10 (SEE LOG-3)

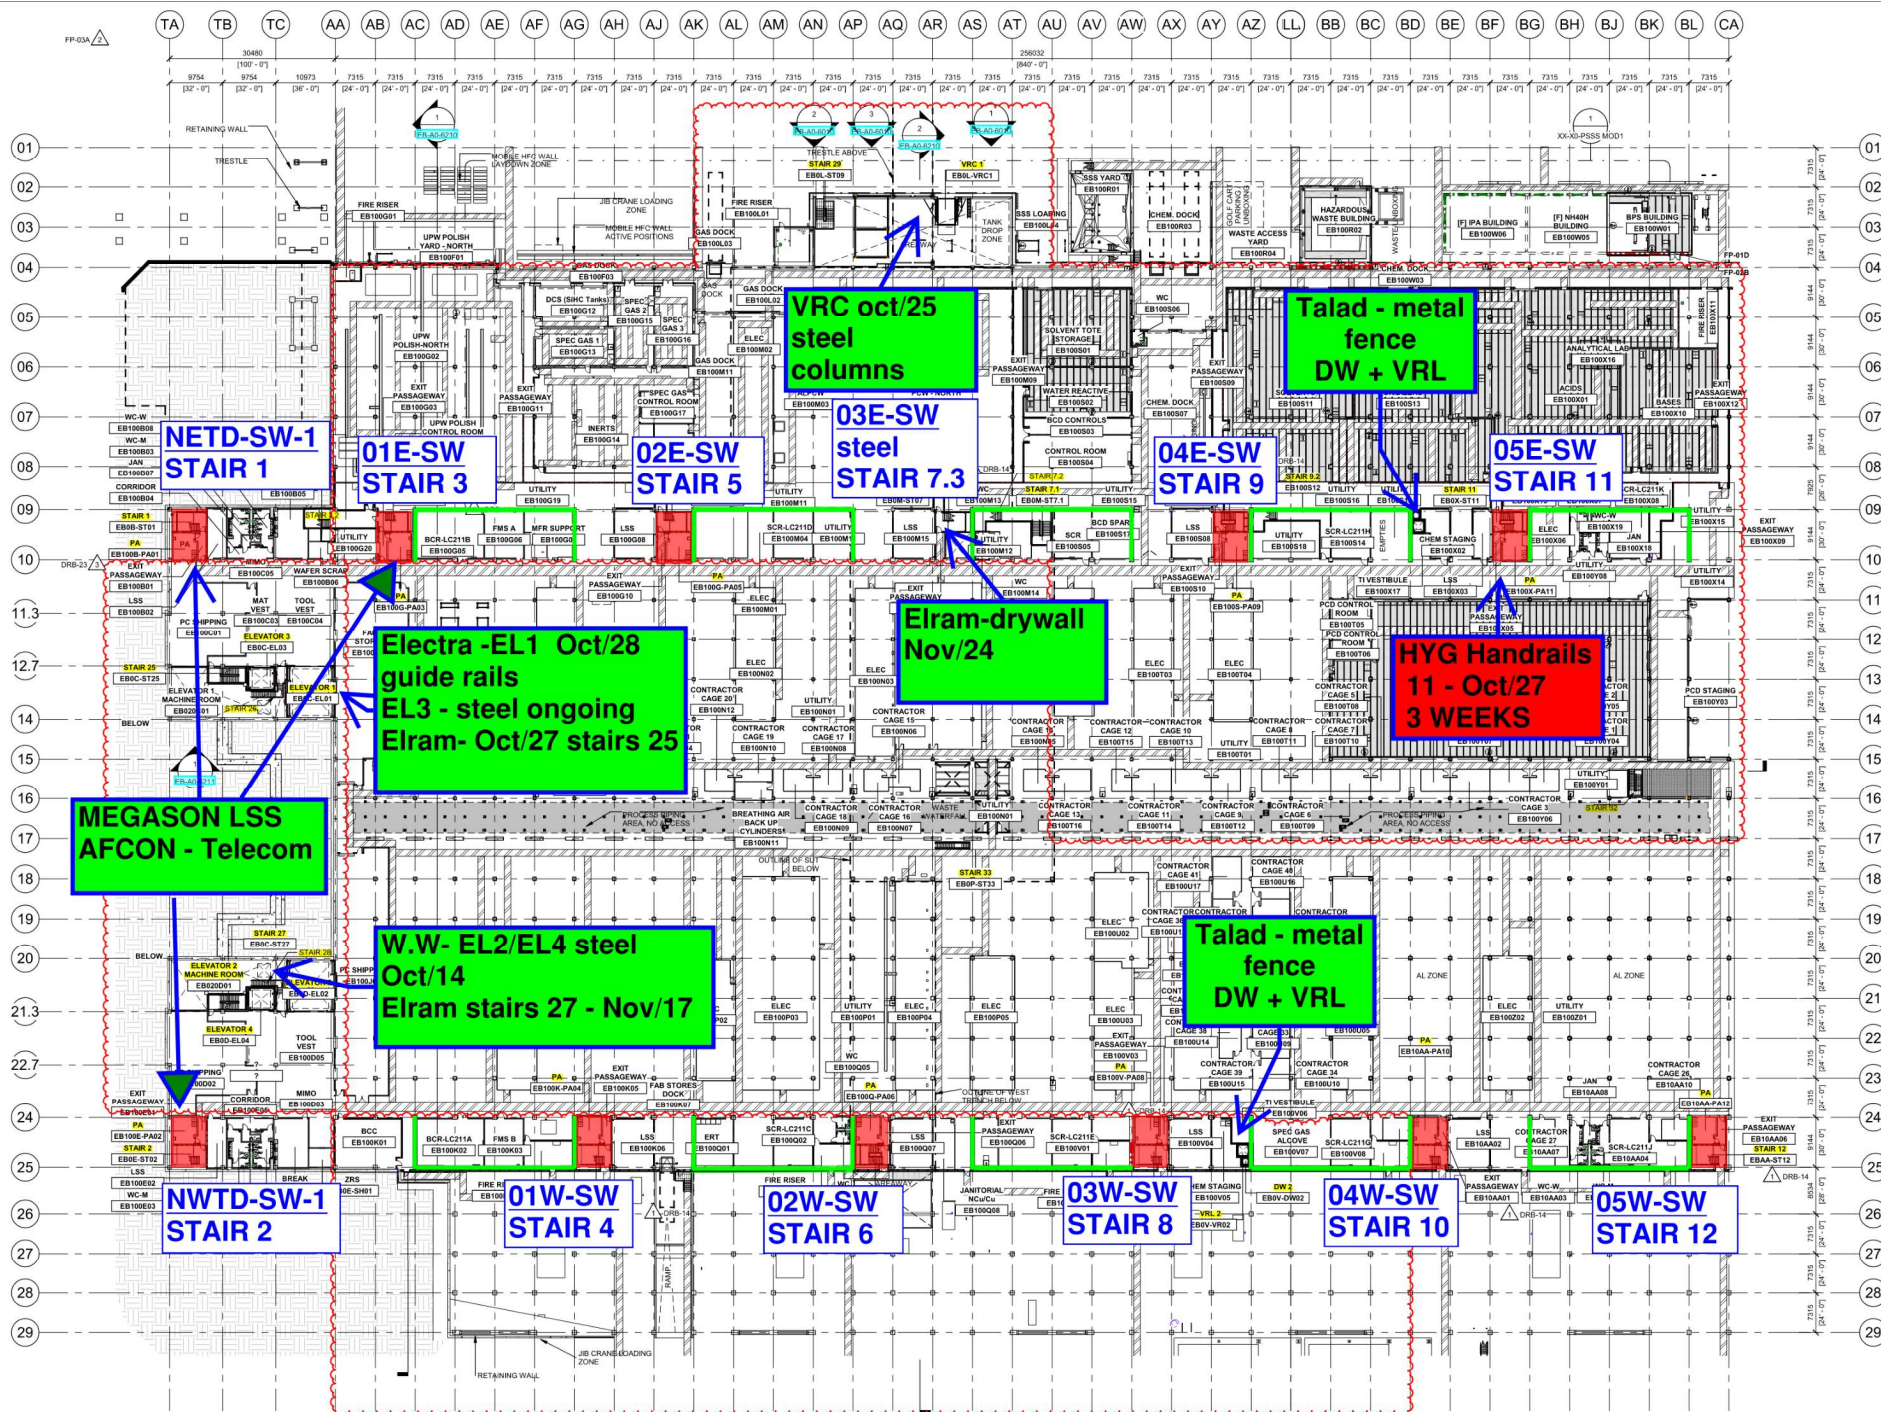

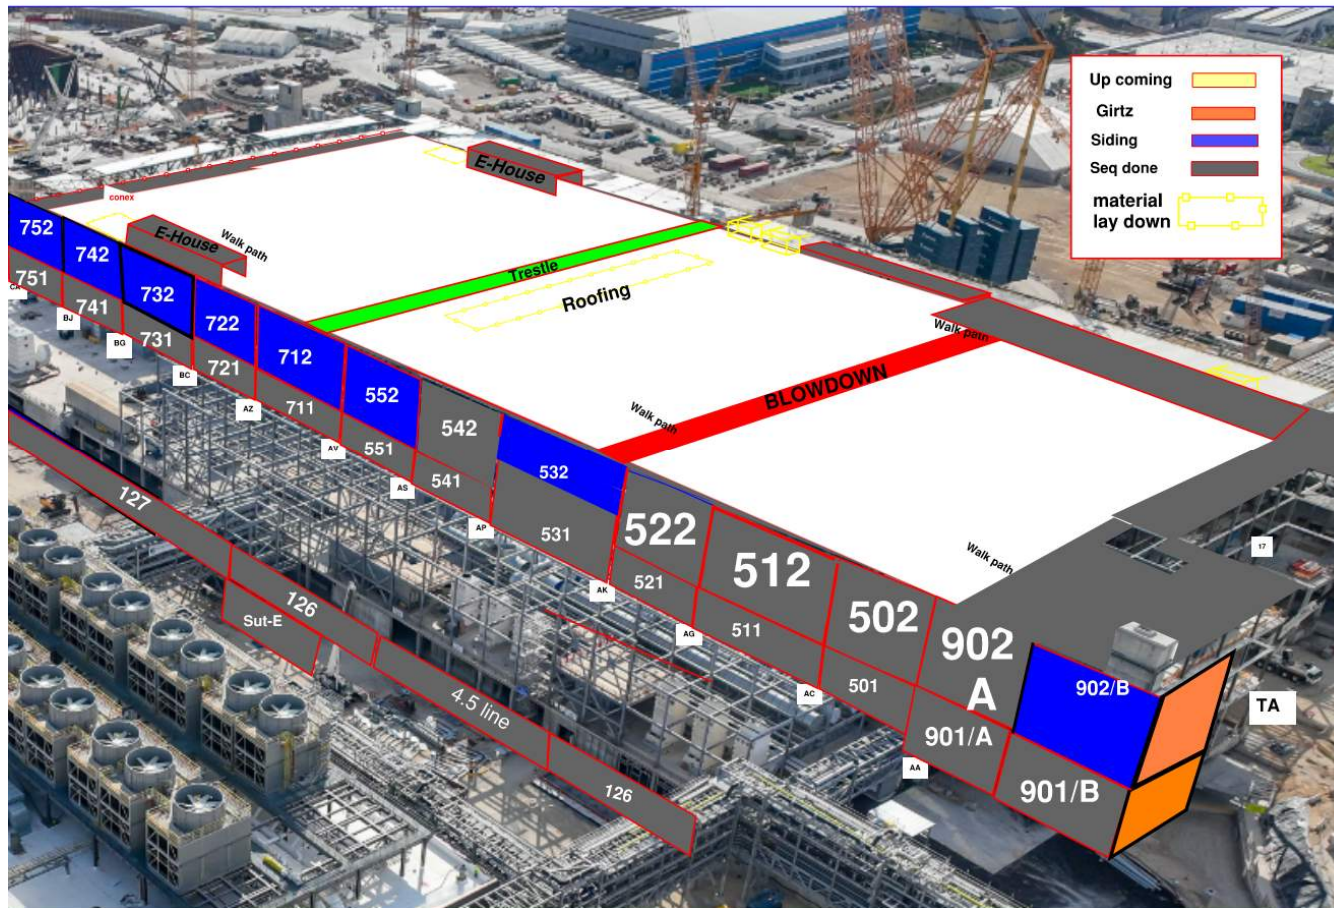


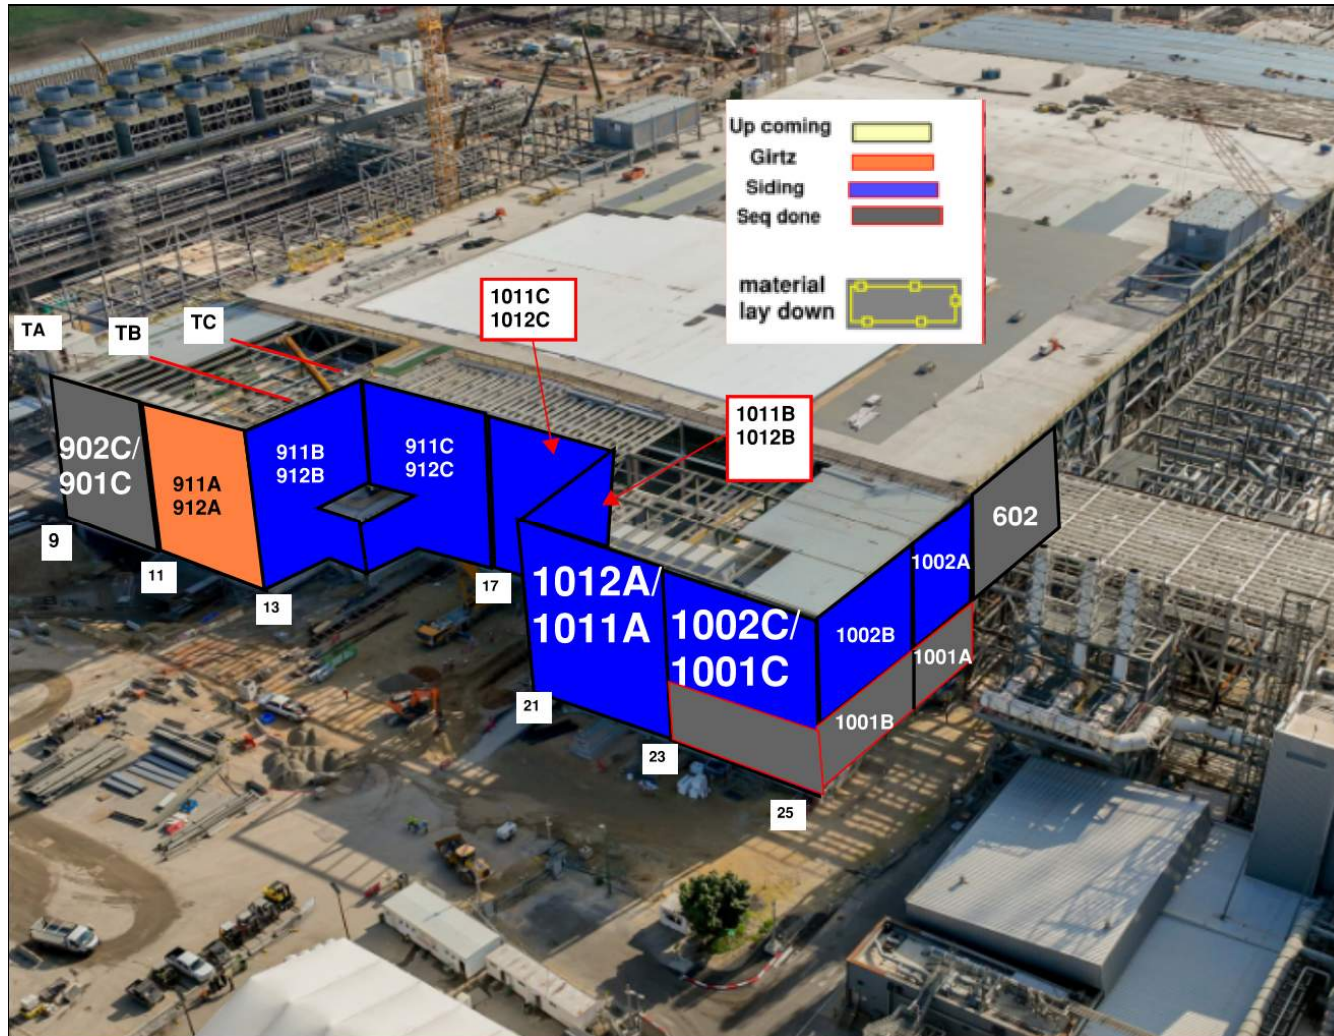

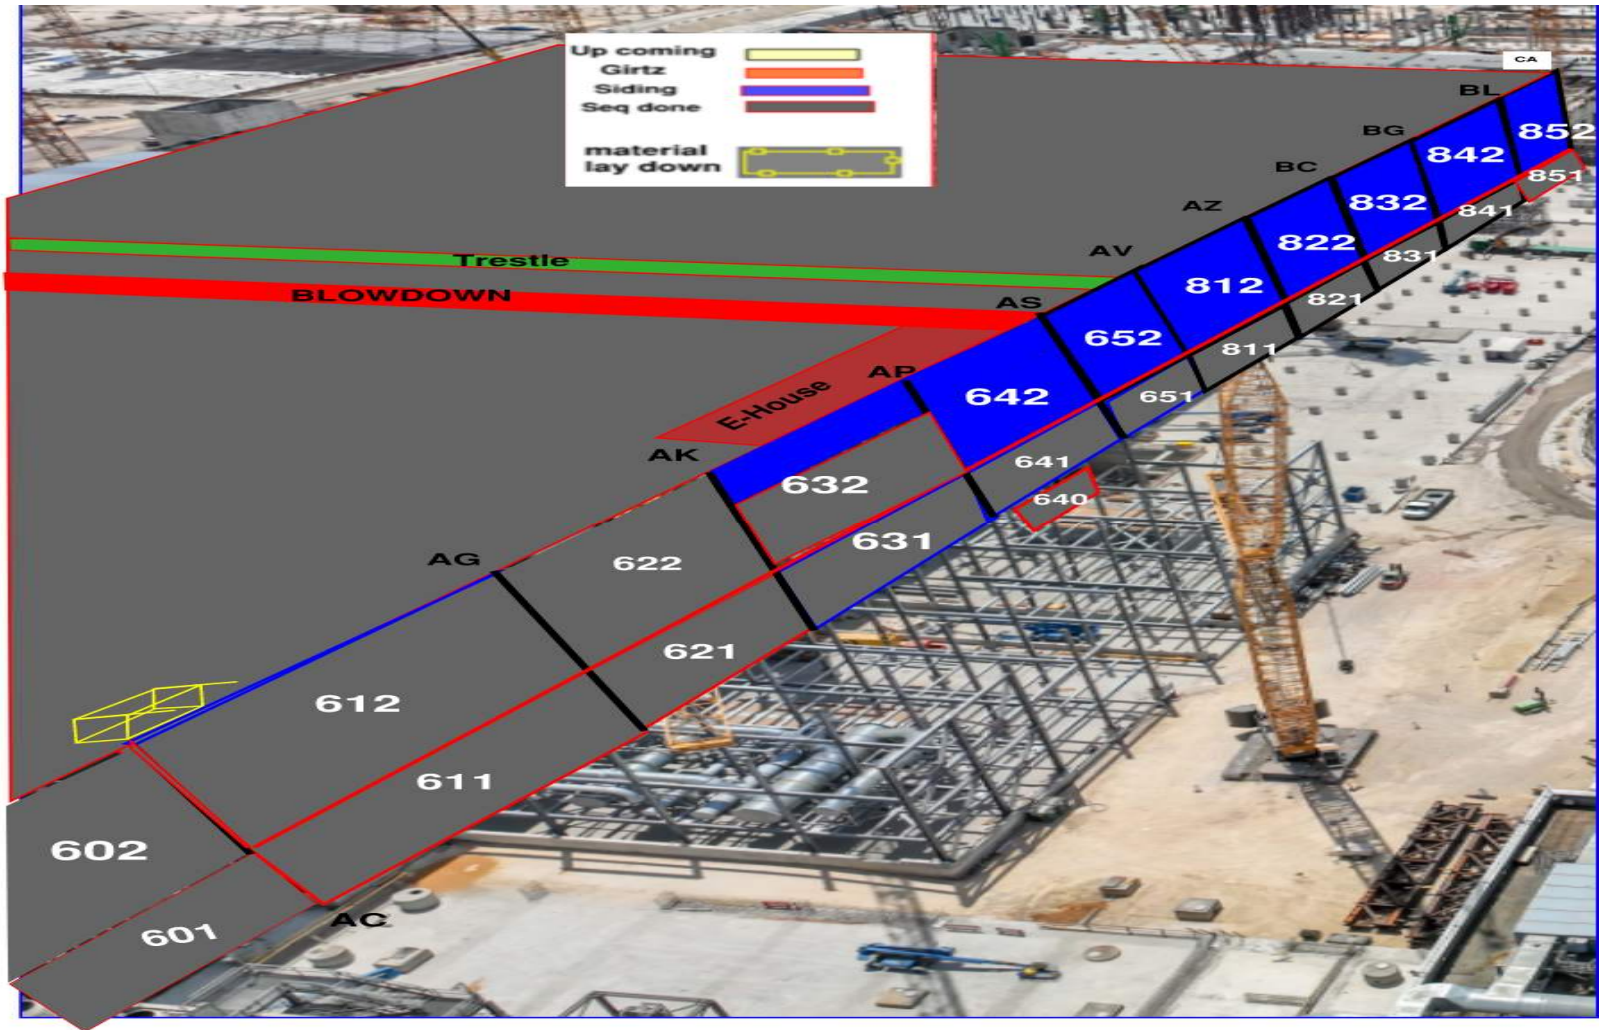


PSSS.1

Utility Level 1YA

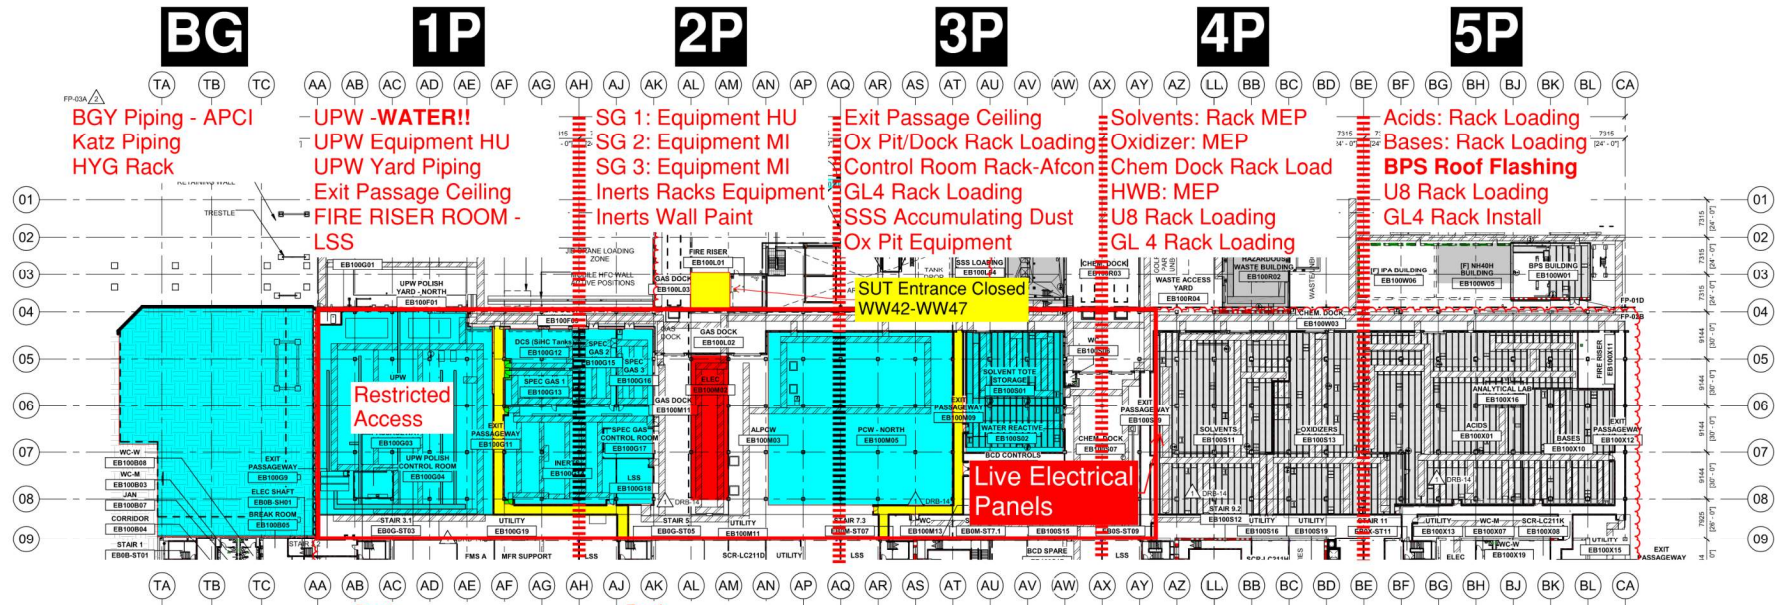


PSSS Roof 2SA

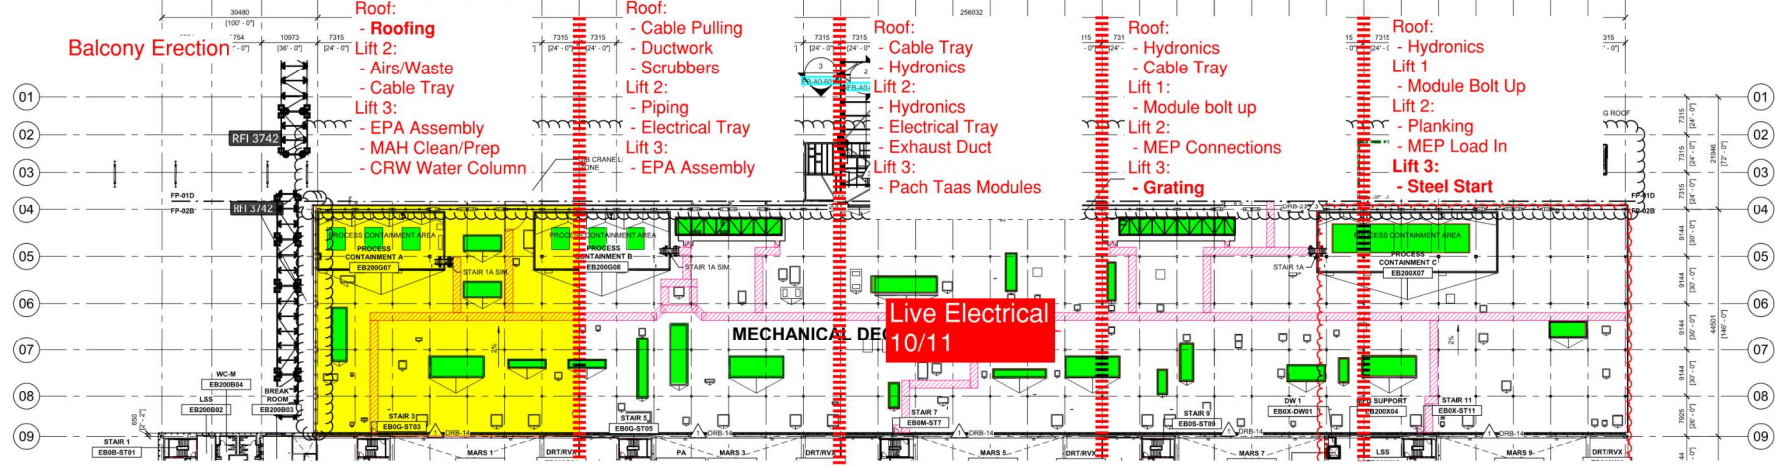


PSSS.2

Utility Level
1YA


PSSS Roof
2SA

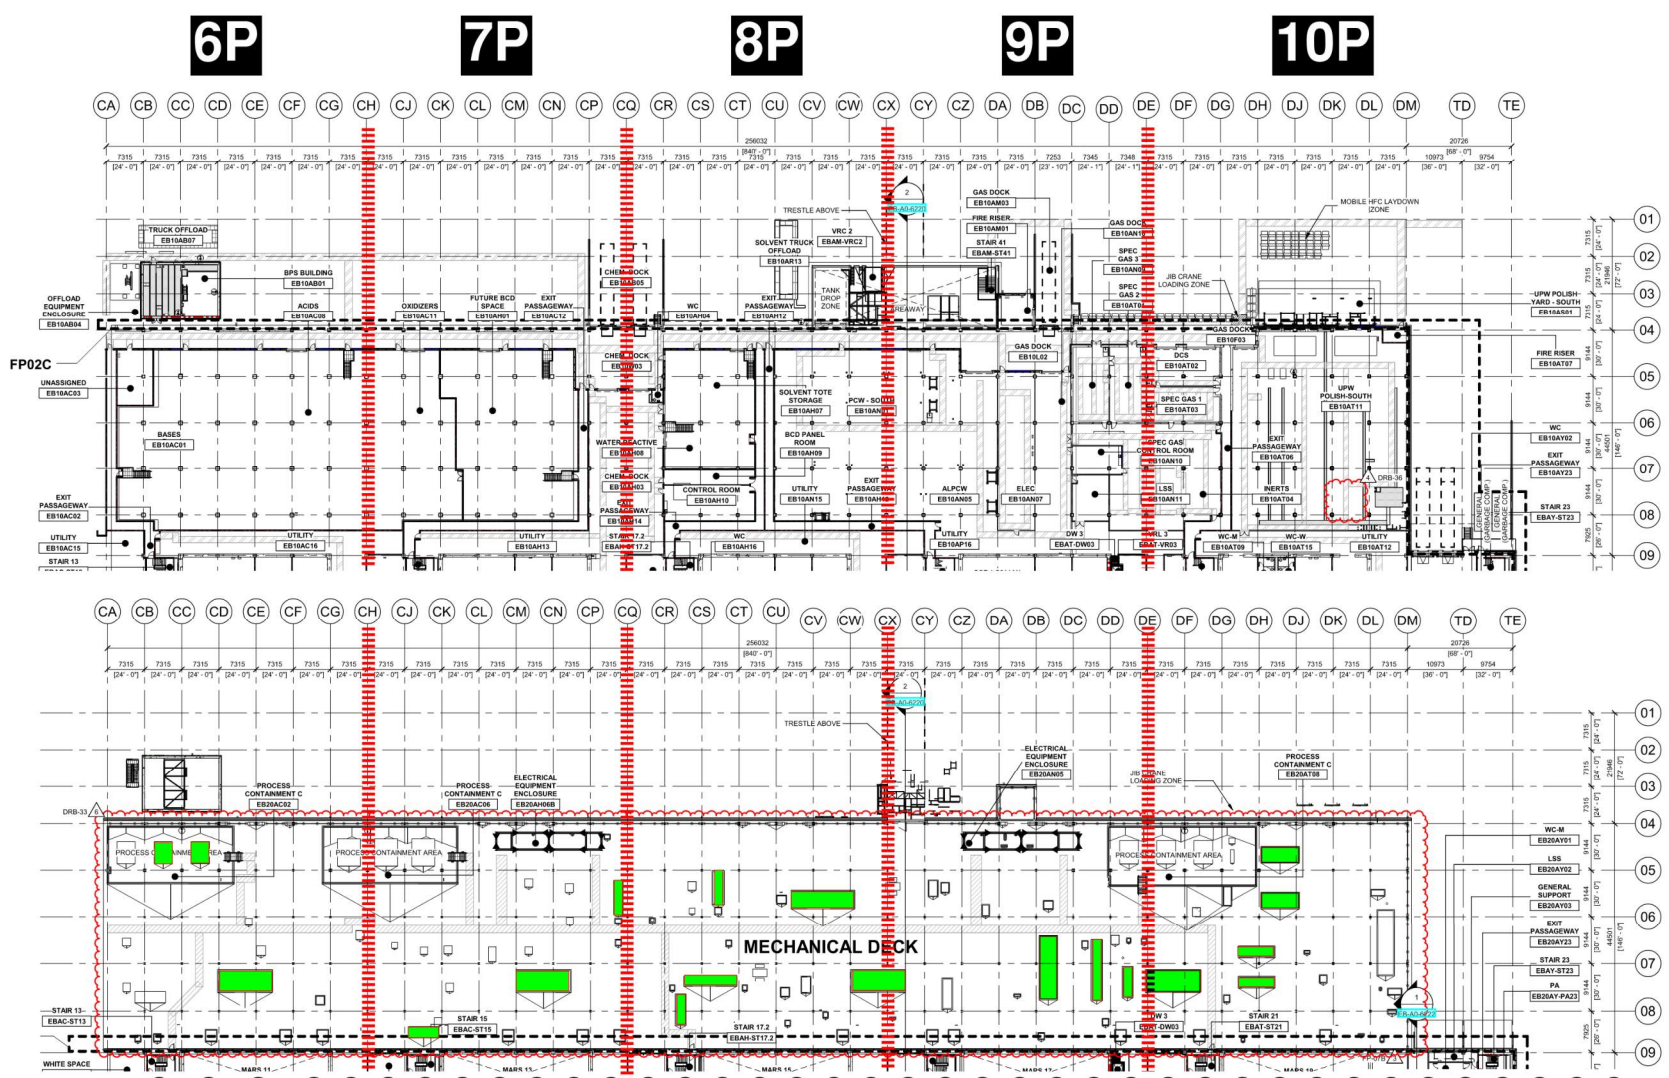


TC3 Dismantle 14/11 (Nights)

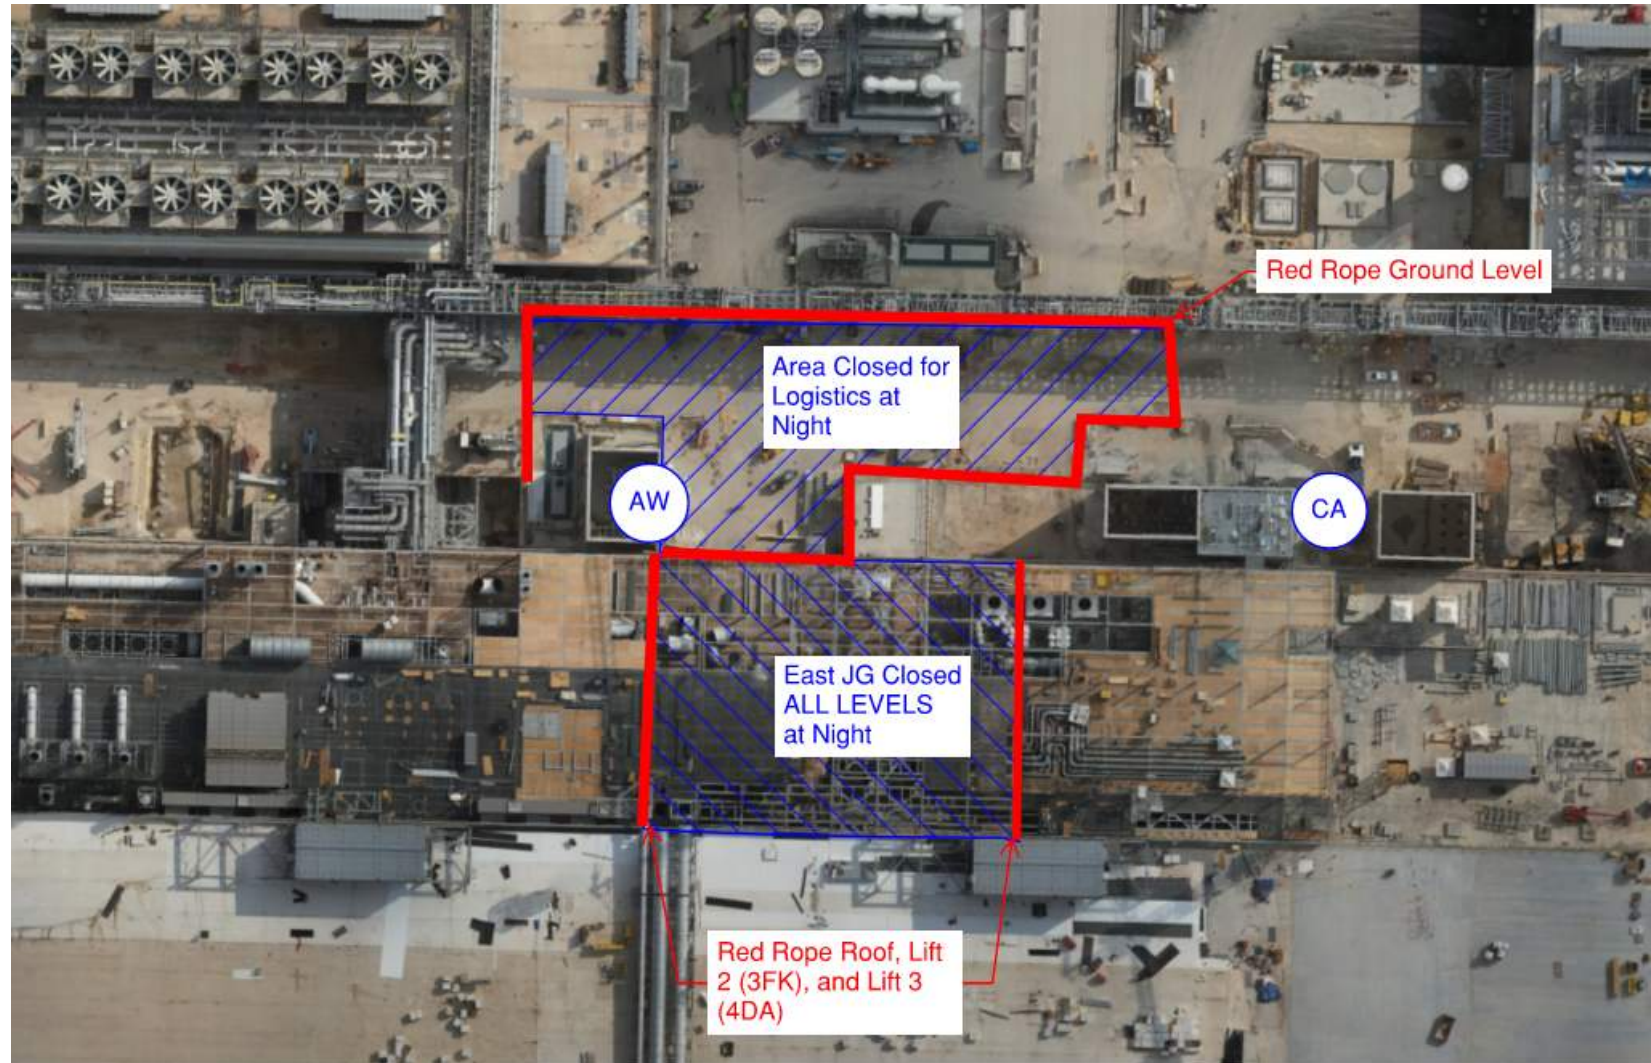


PSSS Vehicular Access

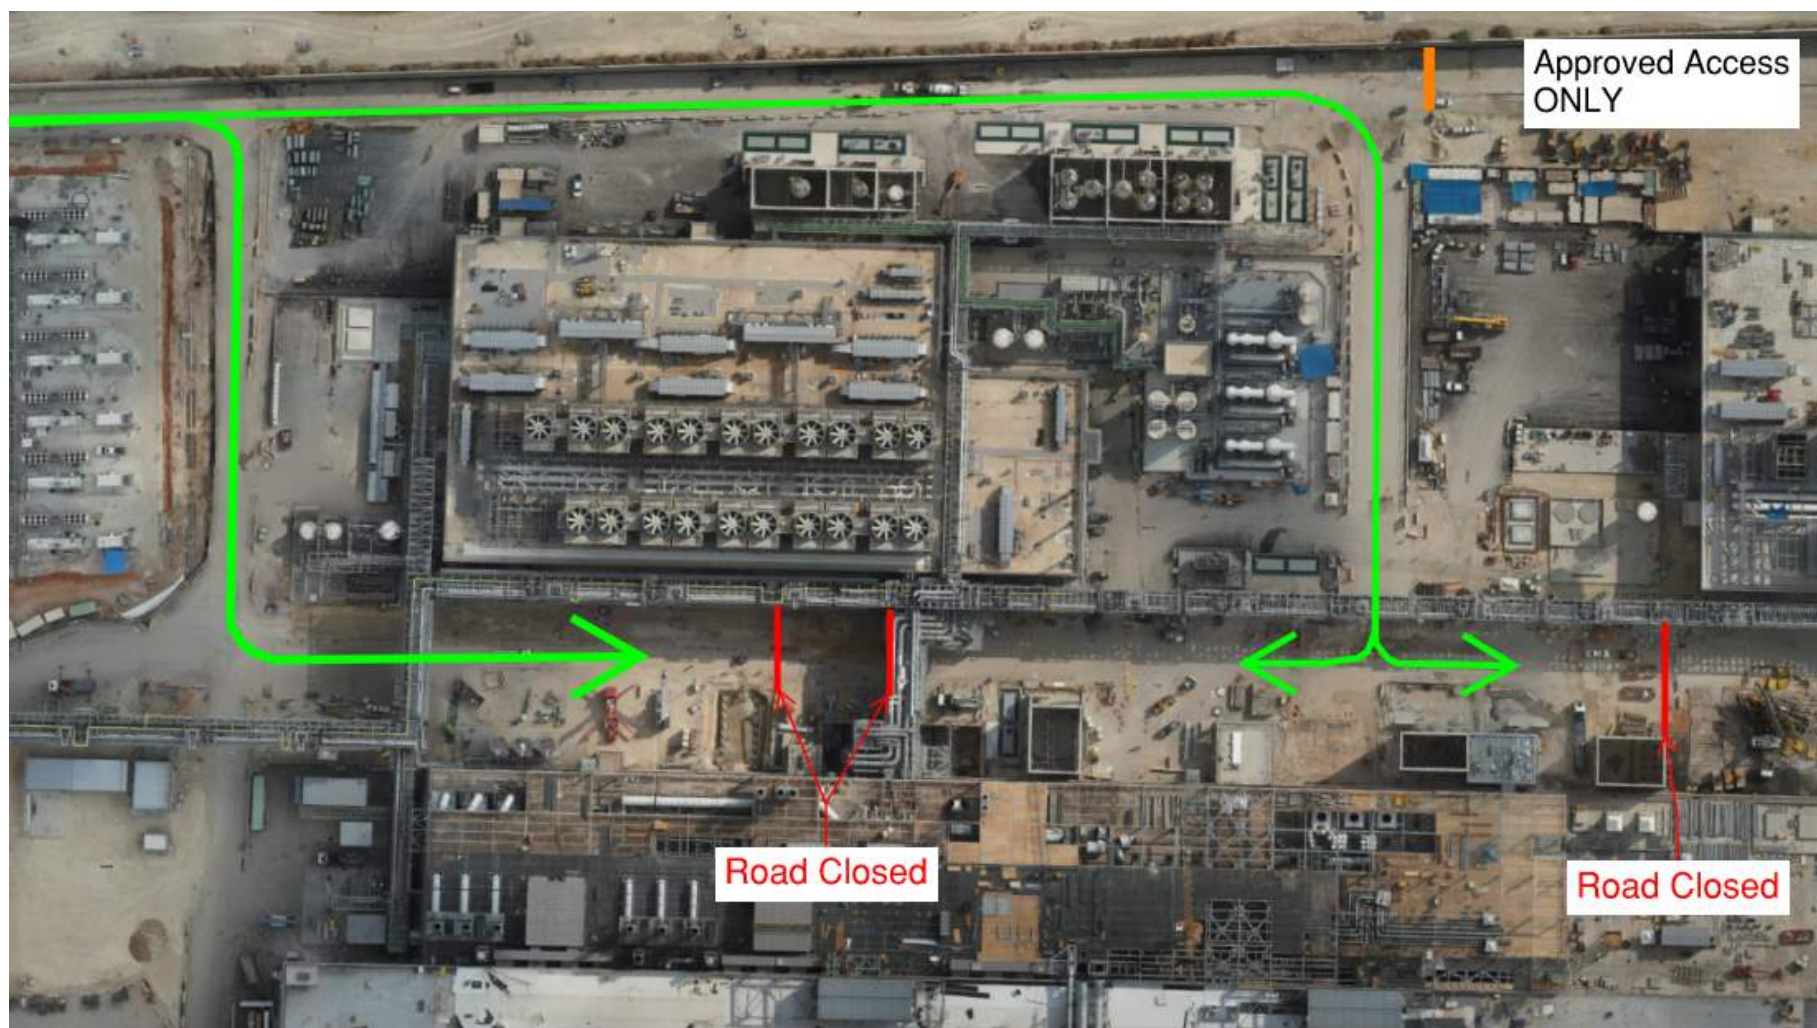


WJG 01J, 02J LIFT 2 & 3

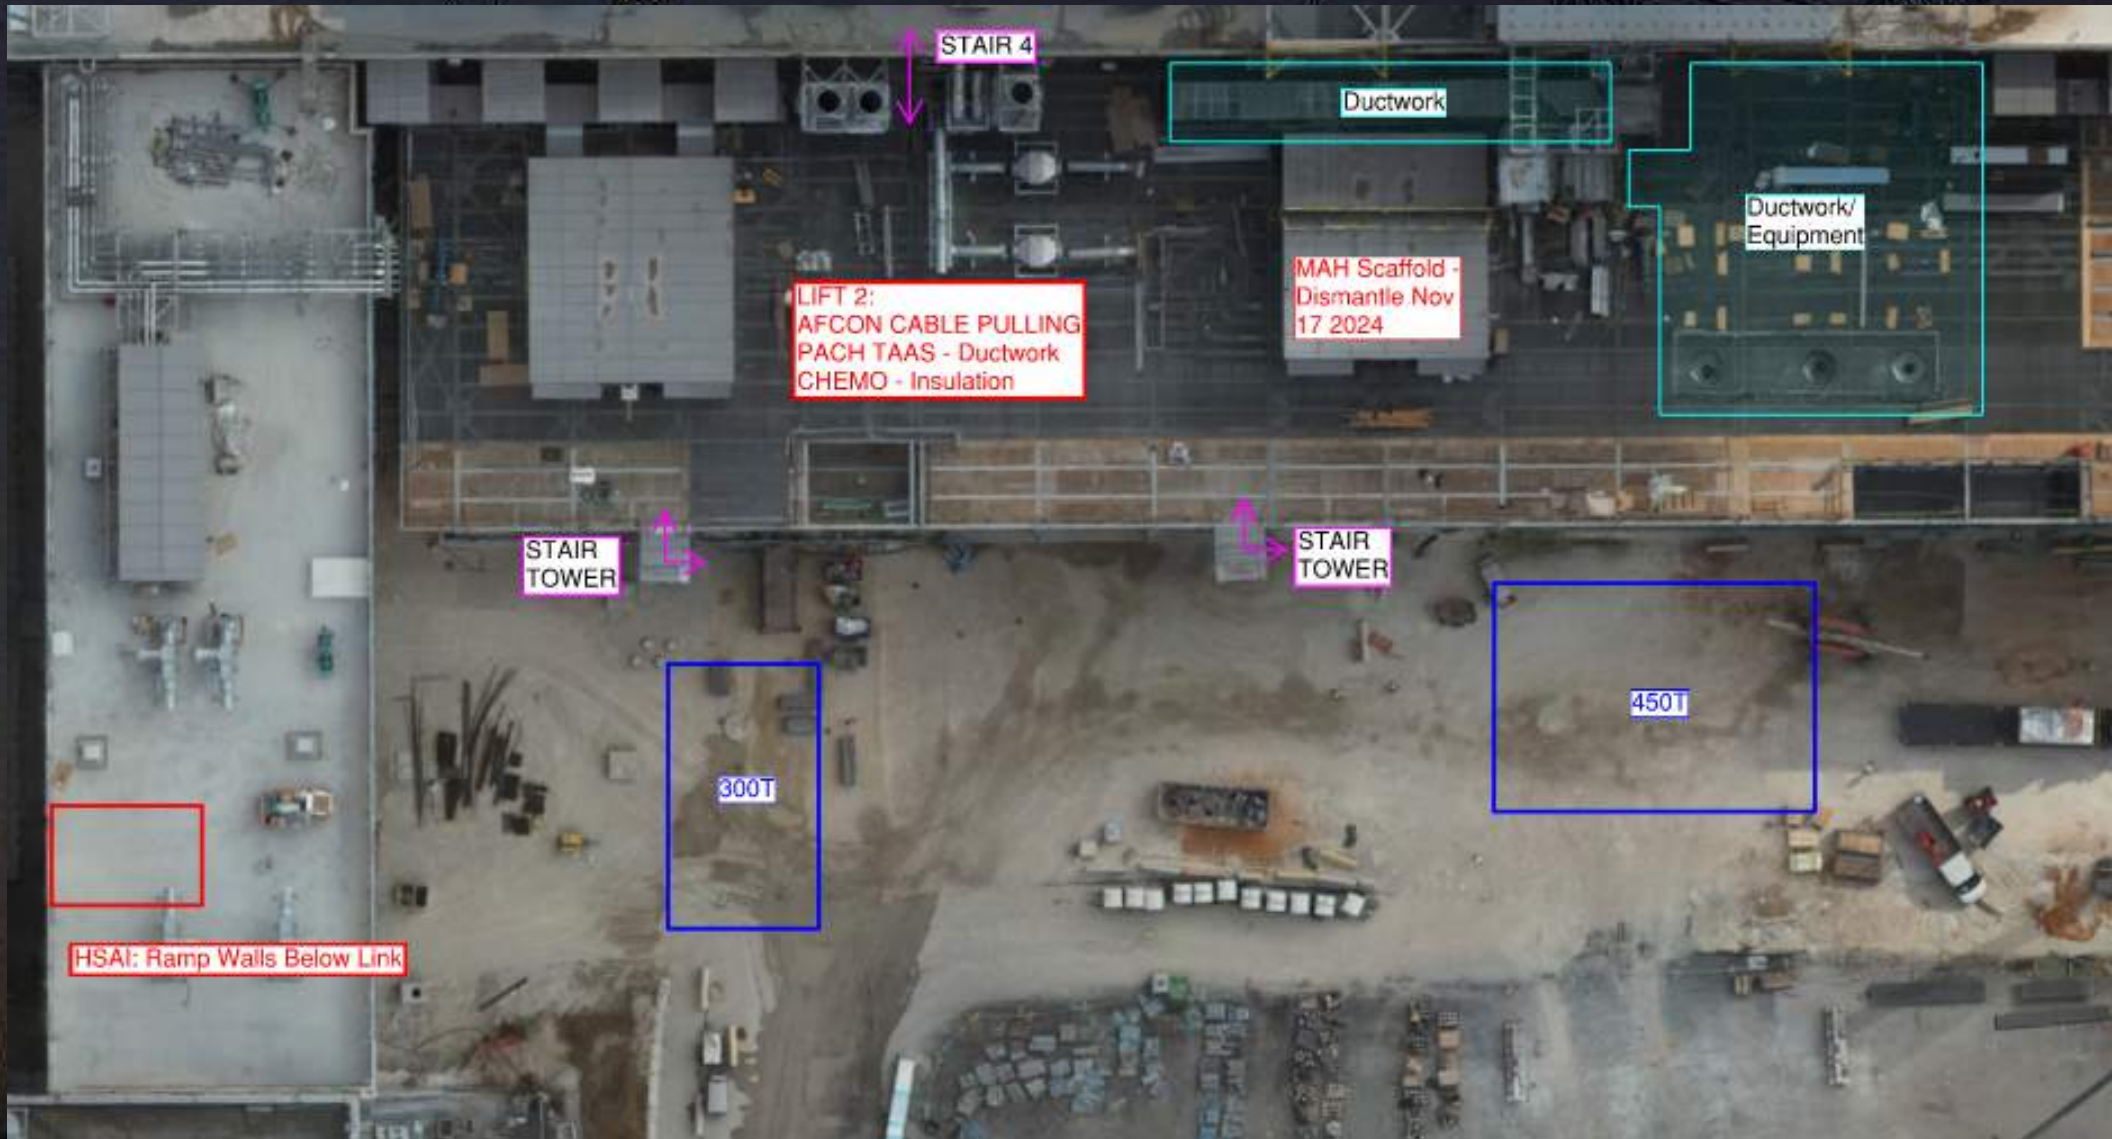


WJG 03J, 04J, 05J LIFT 2 & 3

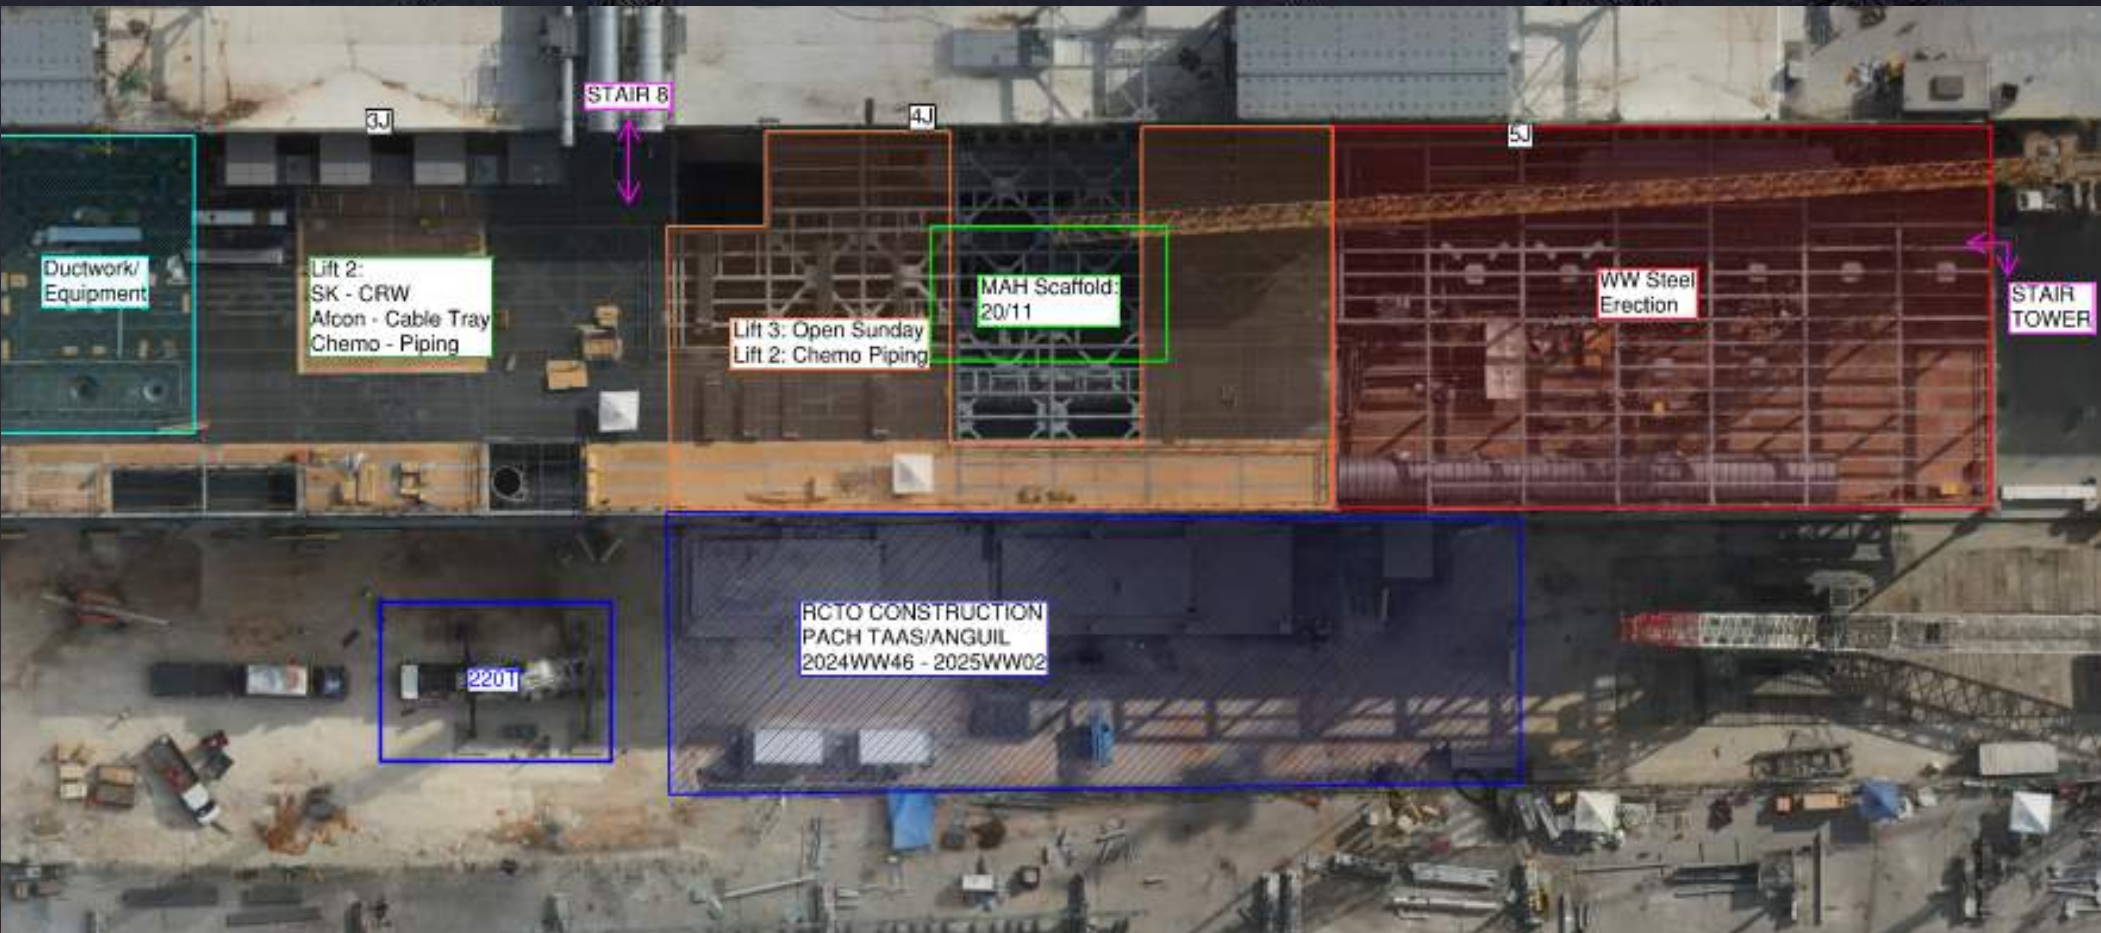

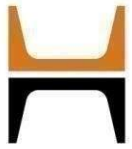

MAH101-7/8-00 Set WW47

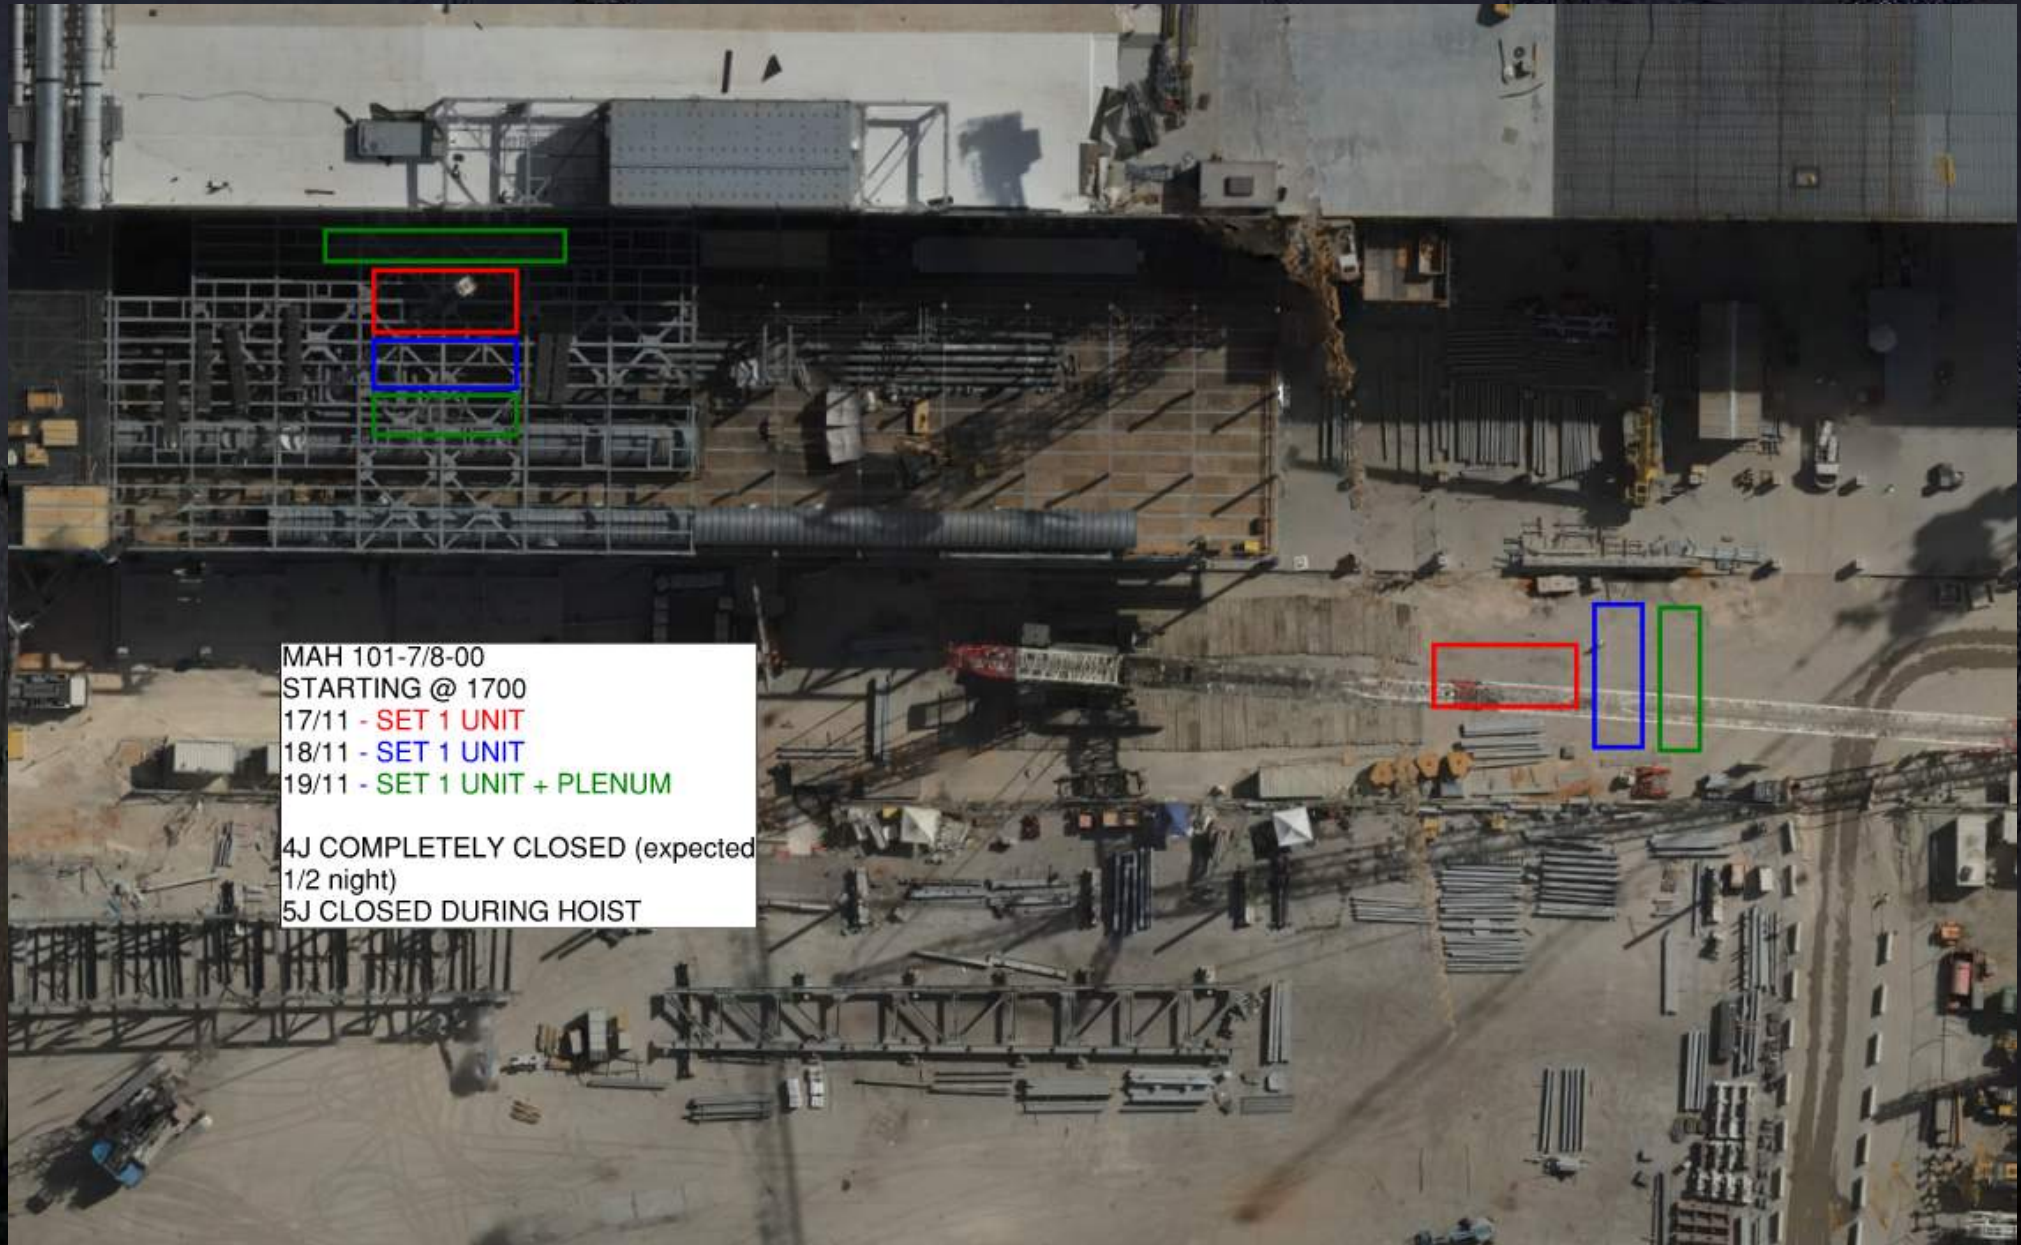


MAH 101-7/8-00
STARTING @ 1700
17/11 - SET 1 UNIT
18/11 - SET 1 UNIT
19/11 - SET 1 UNIT + PLENUM

4J COMPLETELY CLOSED (expected
1/2 night)
5J CLOSED DURING HOIST



WJG UTILITY LEVEL BUILD OUT

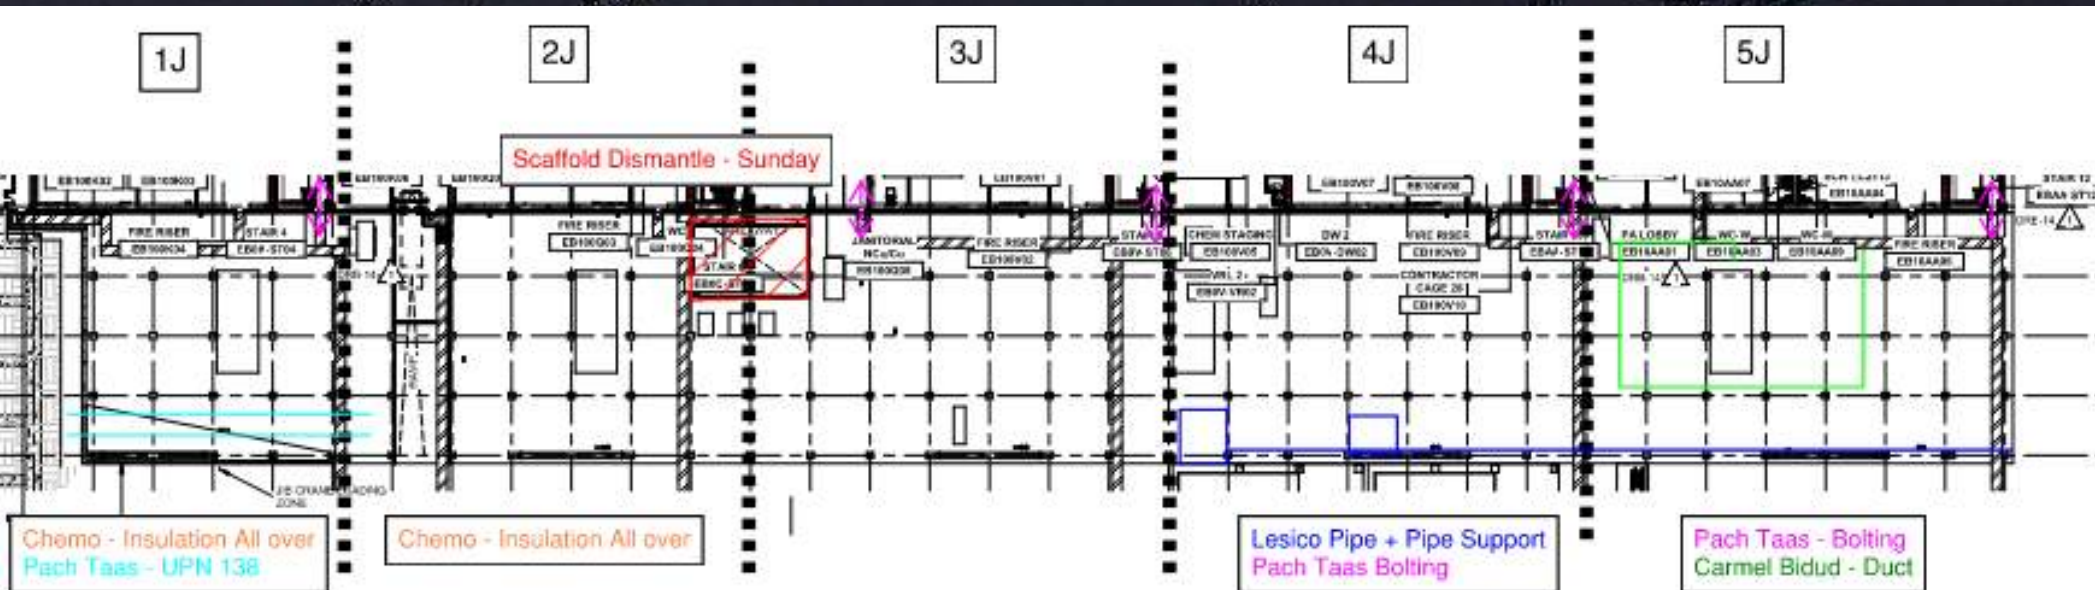

CUB 1 EVACUATION MUSTER LOCATION

Fire Alarm System
Devices are actively monitored
Boiler room and Roof Charged with Water WW43

SCR/FMS/LSS Authorized Entrance Only

EGRESS KEEP CLEAR

111 Chilled water Equipment Restore ongoing I&C 111-3

126 Medium Chilled water Equipment Restore ongoing 126-7,8

HX Restore Ongoing


Chiller delivery of conditioned water Nov. 5 -10

Exhaust Fan 131-1 & the Freon detection online Oct. 14 Supporting Chiller start up activities

BOILERS
Boiler Start up
Oct. 20-
November-7


NOTE:
1. REFRIGERANT DETECTION SYSTEM IS LIVE.
2. IF ANY ALARM IS SOUNDED-ALL WORKERS MUST EVACUATE THE BUILDING
3. EVACUATION LOCATION TO E IN NORTH YARD OF CUB 1

CUB 1 – EXTERIOR/ROOF

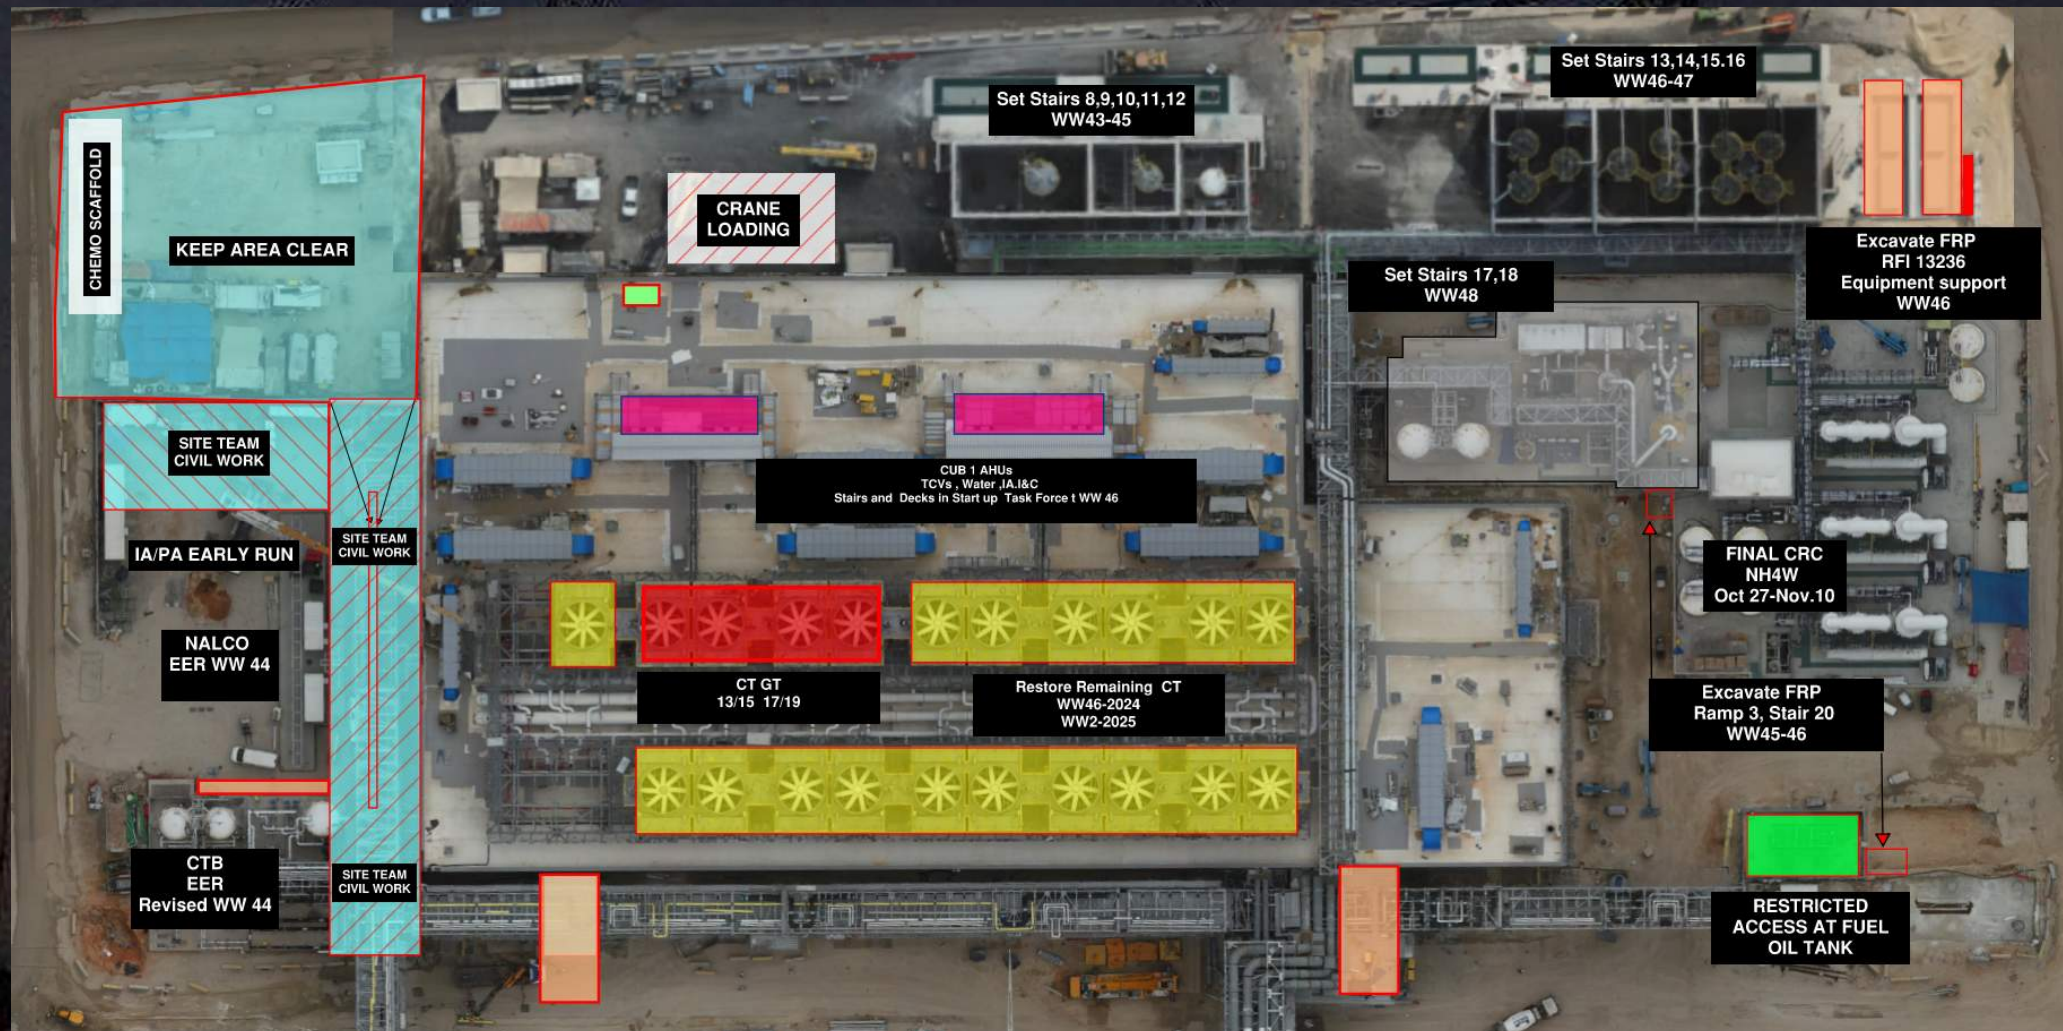


CUB 2- Load in and H&T

CUB 2 COORDINATION MAP

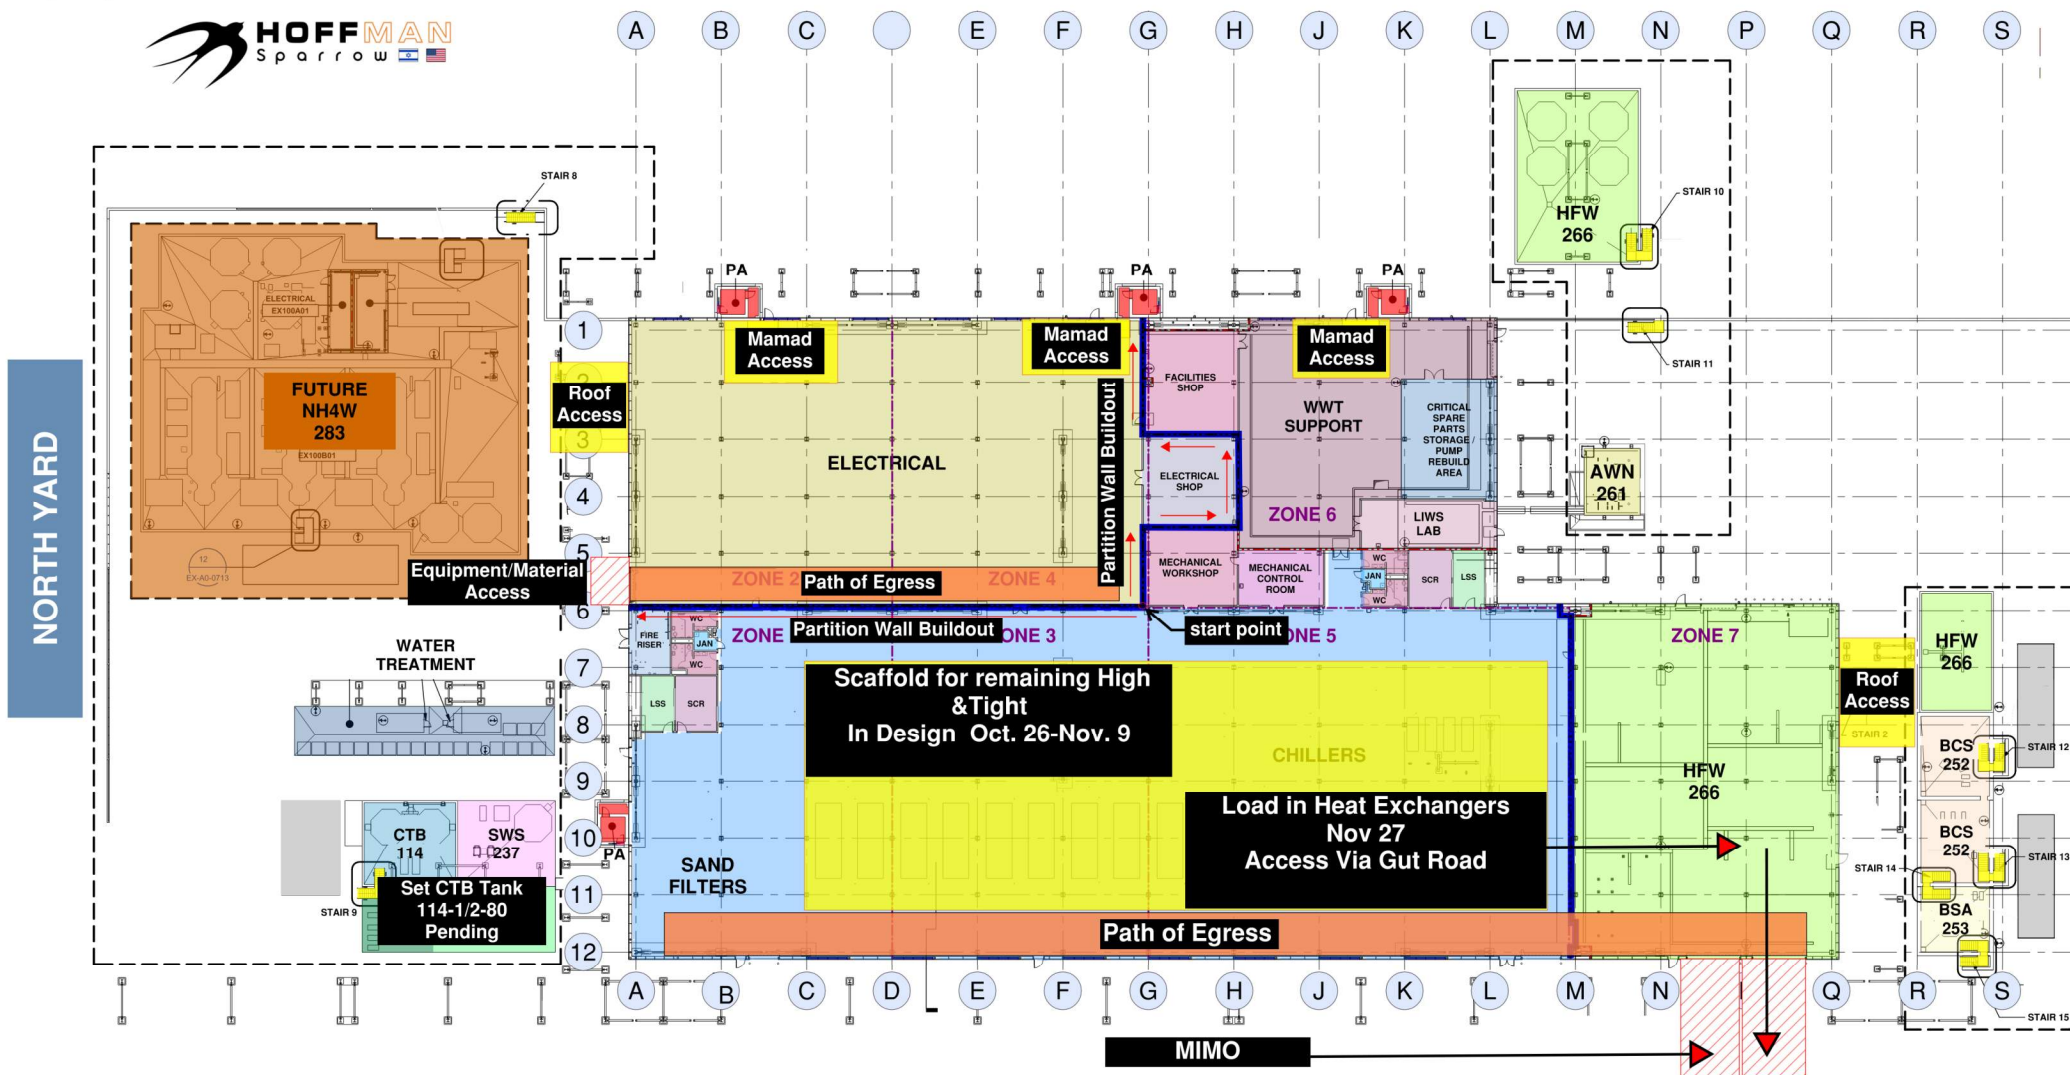

CUB 2 – EXTERIOR/ROOF

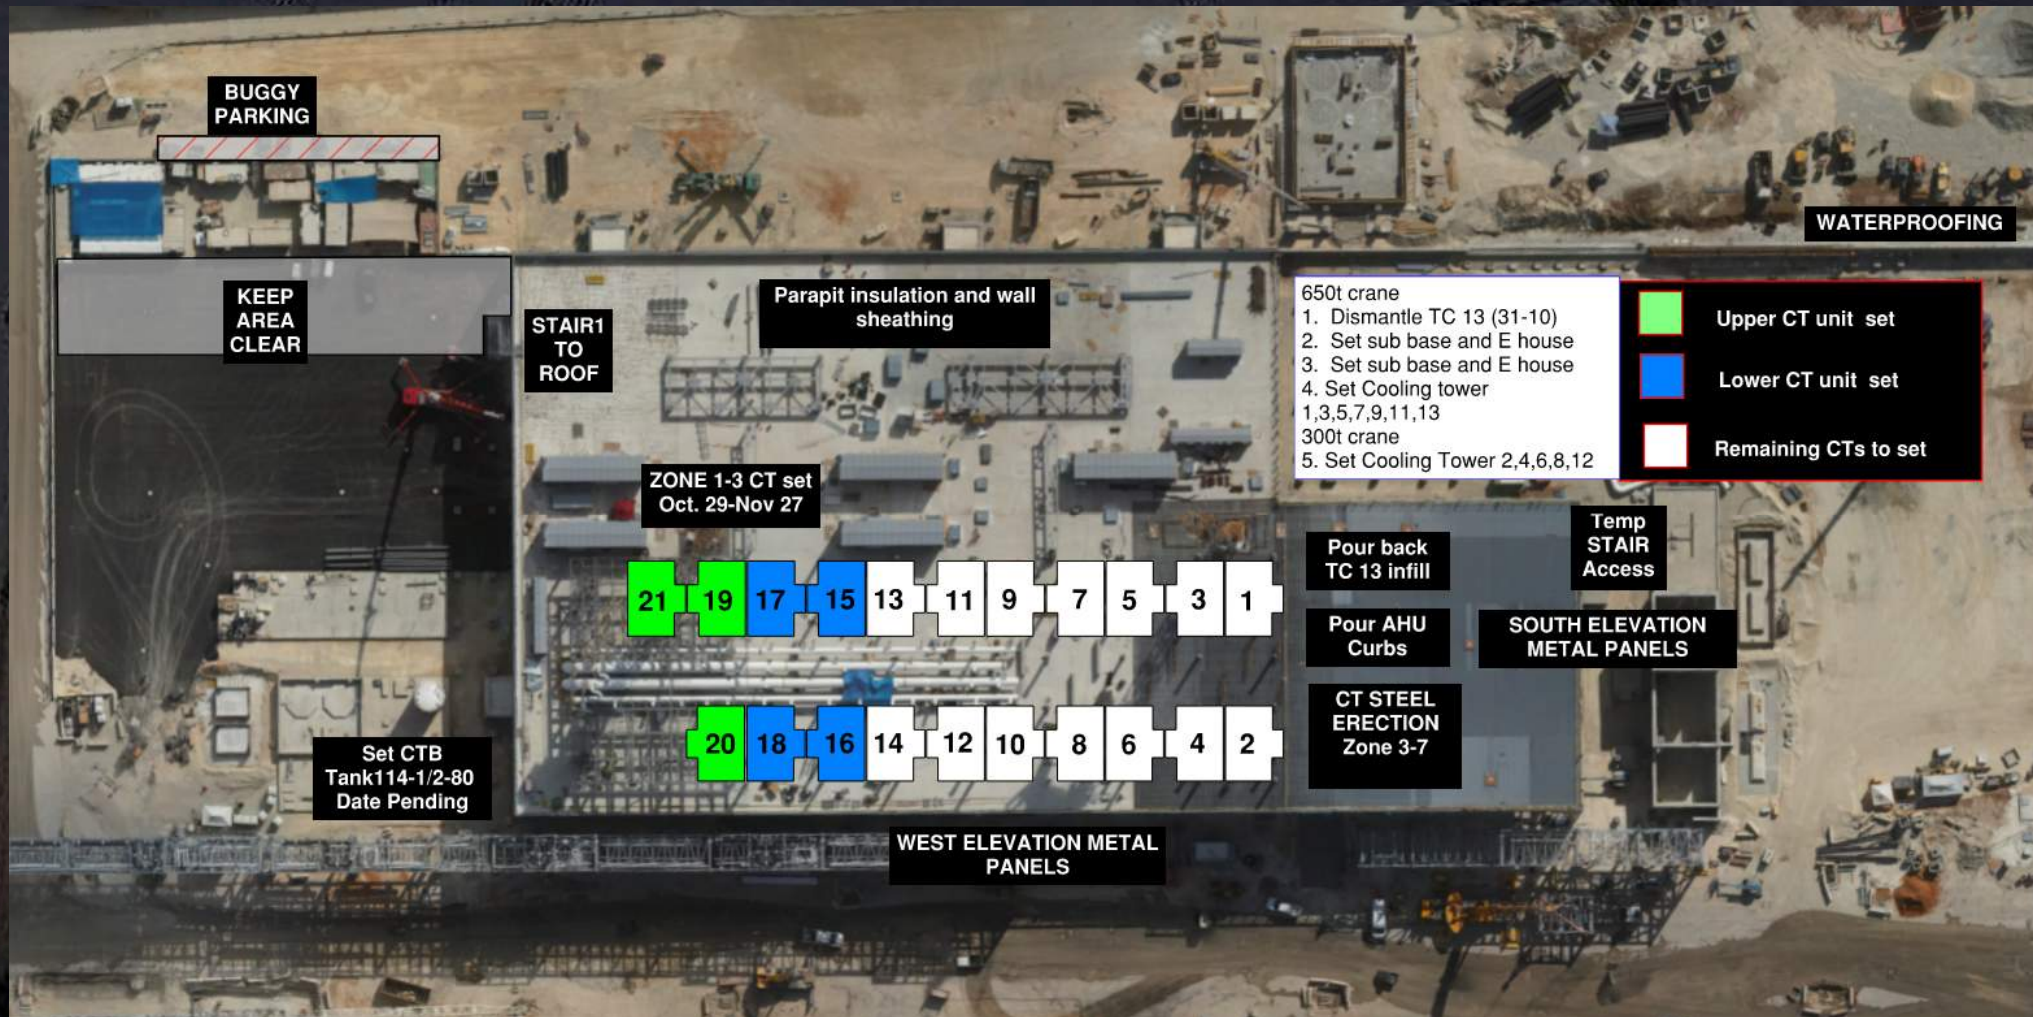


CUB 2 – Crane Logistics

PROPOSE TO ADD
12M JIB
EXTENSION TO
SUPPORT
COOLING TOWER
STEEL ERECTION


NEW RADIUS
SHOWN IN RED

FOR REVIEW



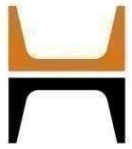

HOFFMAN CONSTRUCTION COMPANY

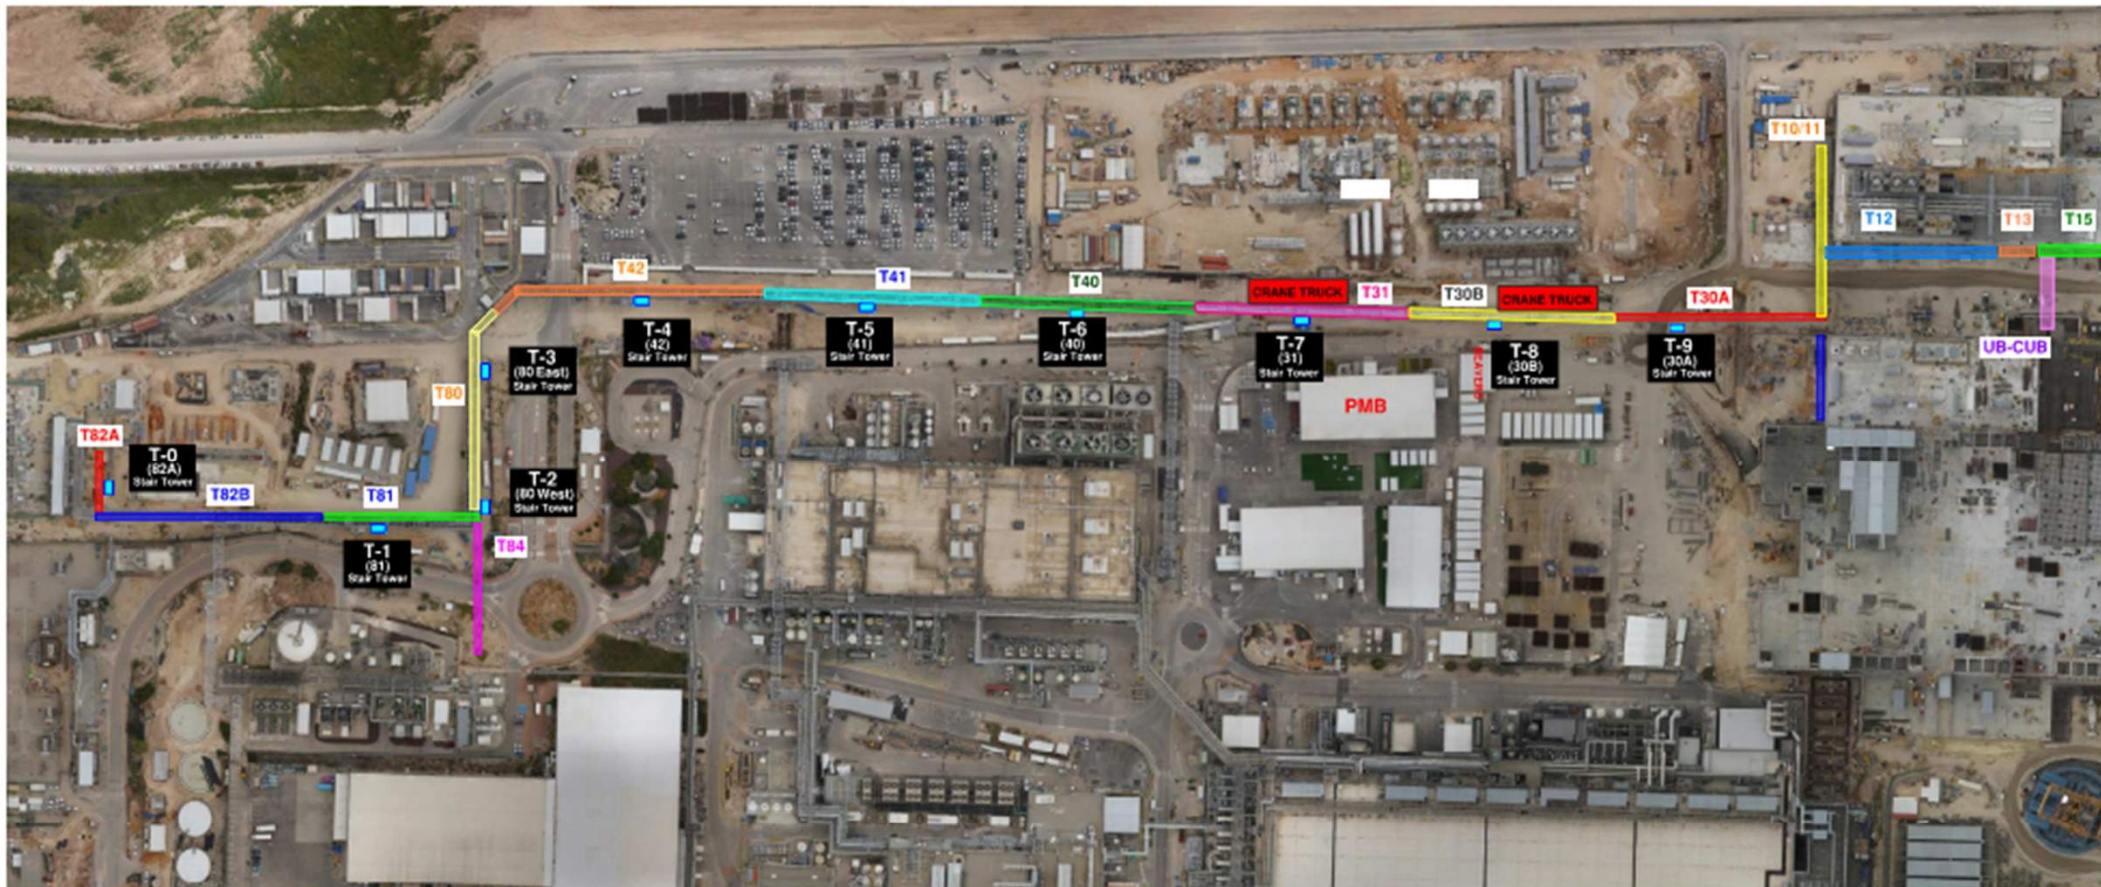



HOFFMAN CONSTRUCTION COMPANY




HOFFMAN
Sparrow




SNJ -NDT- GN2 PIPE 18"

FROM: THURSDAY 14/11/24-23:00

UNTIL: FRIDAY 15/11/24-05:00

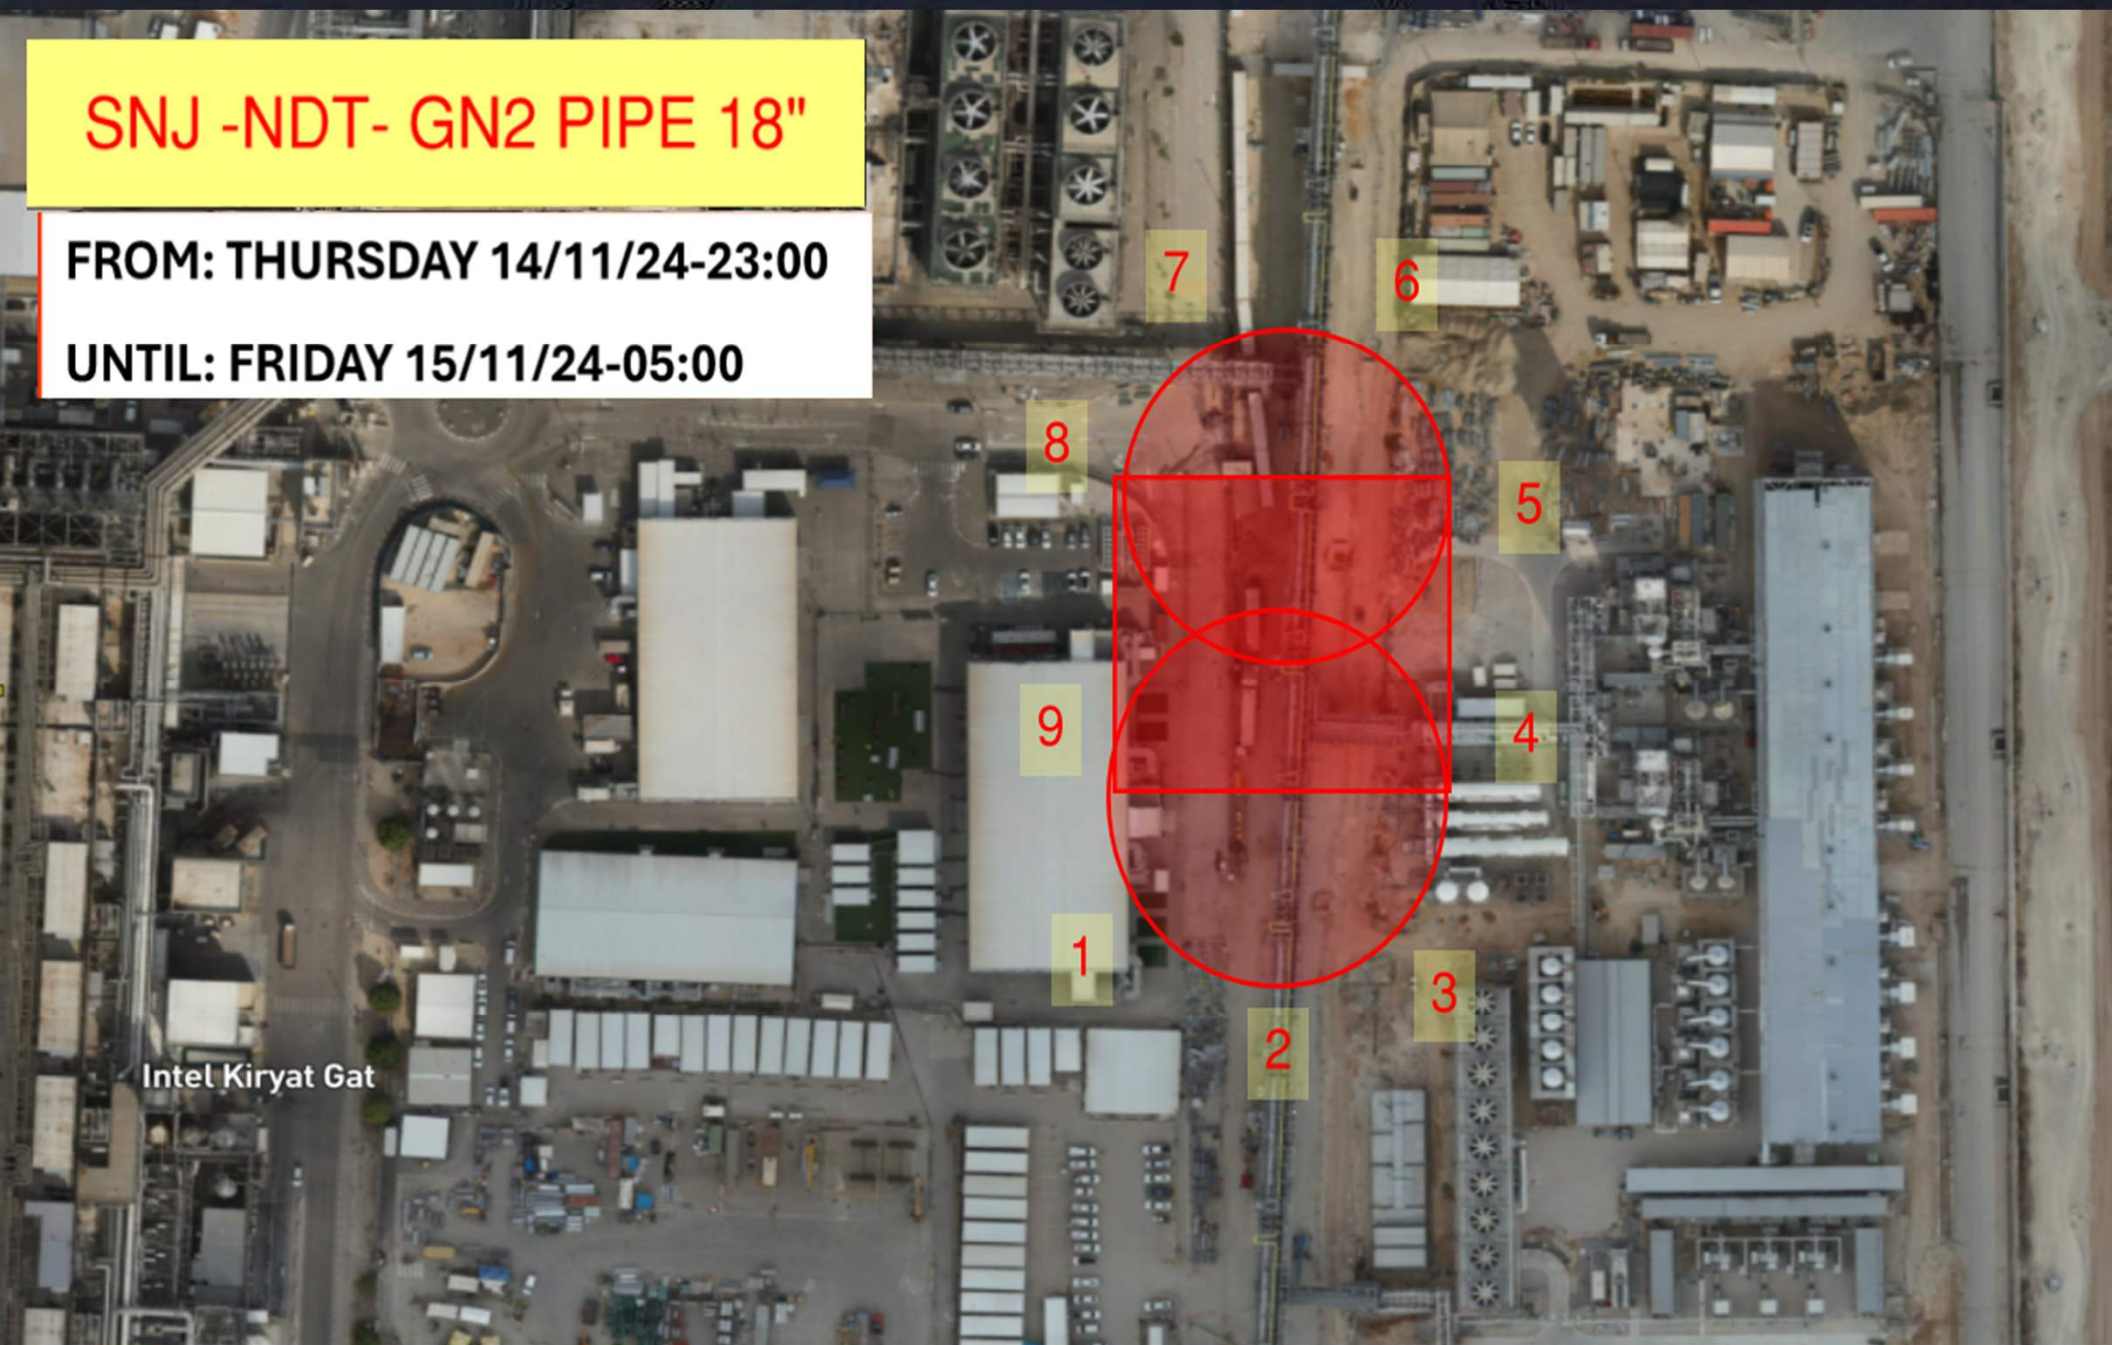

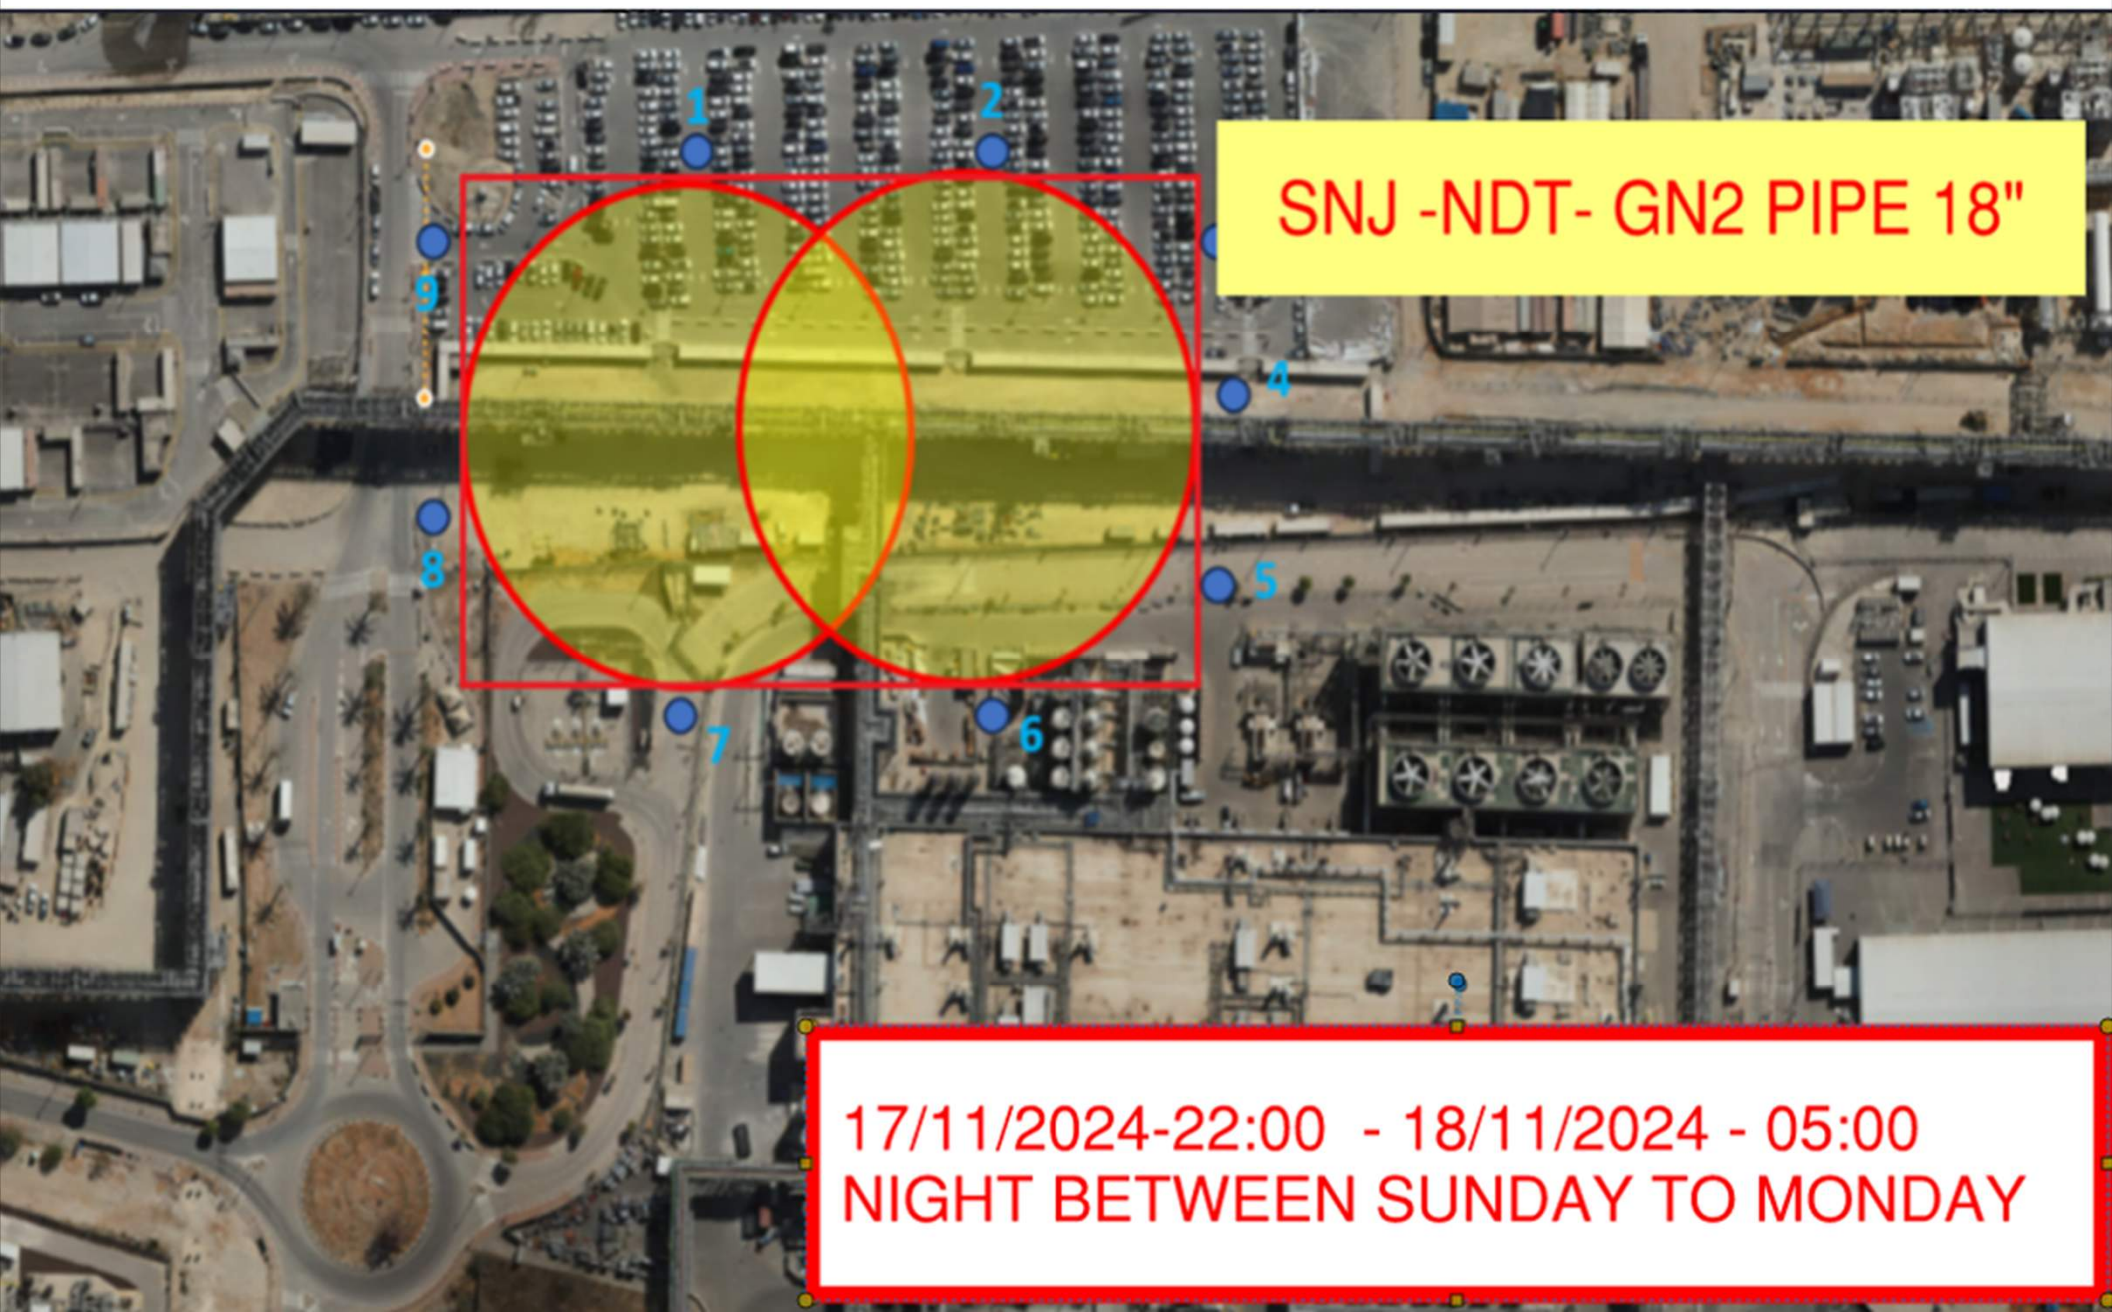

SNJ -NDT- GN2 PIPE 18"

**17/11/2024-22:00 - 18/11/2024 - 05:00
NIGHT BETWEEN SUNDAY TO MONDAY**

Lifting Plans/ Rigging Plans

It must be ensured that every Lifting operation on site is accompanied by a physical copy of the lifting plan at field during the activity.

Crane operations must be carried out according to the plan for each operation.

The team leader must, during the toolbox talk before starting the activity, communicate the information, including the hazards and risks, and how to mitigate them before the crane operation begins.

HCC/EHS Weekend Work- 15.11.2024

White Board Meeting in Beavers at 06:30

Superintendents

Fred Dumorne - 052-2506949

Mark McCabe - 052-2294912

Ken Power - 052-2531428

Ori Klain - 052-3764728

Soli N

CSA CM

Leonid Khomich - 053-2722138

Idan Turjeman - 052-4093025

Maor Tzuri - 050-6558817

MEP

Sharon Aronovich - 050-6680986

OSM

Gavin (Patrick) Leamy - 052-3562725

CX/QA

Hadar Swissa - 052-3467273

Cranes

Yossi Attias - 052-3060790

Safety

- Safety Foreman- Hay Halfon- 052-8049342 Hay-Halfon@Hoffmancorp.com
- Safety Assistant- Hudifa Alshieck- 054-9408858 Hudifa-Elscheich@Hoffmancorp.com
- Safety Professional – Anan Ragbe- 058-7708886 Anan-Rajbi@Hoffmancorp.com

Subcontractor Weekend Work- 15.11.2024

FAB

Utility Level / Roof / Stair Shaft

Elram

Foreman: Shlomo 0545551702

Ehs: shy 0523632132

SK

Ehs Om 0542072285

Foreman Shy 0545654760

Subfab

- **Pach Taas**

- 1w & 1e mars
- Vadim: 0526229005

- **Afcon E**

- SF LSS rooms
- Raz 0546838626

- **W&W**

- Elevator
- Nick: 0524074972

- **Chemo**

- TTNW RSTM
- Tommy: 0523759408

Clean Room

- Talad – CR 1W – UPN Install, 4E Grating (EHS Marcelo 0523540242, Super Igor 0544509386)
- Sig – 5W INT 4W, 3E Handrails (EHS Beni 0506232032, Super Shmulik 0549205966)
- Elram – CR Level 9,25 line columns , upper shaft wall, TB-TC/25 Columns (EHS Royi 0538312234, Super Bonio 0544236899)
- Afcon – CR – 2E boxes 2W module, 5W supports, 3E lighting, 1W -1E cable pilling (EHS Lokanath – 0559652398, Supervisor Pradeep - 0552742935)
- Rolling Plains – INT NTT 5RA, Marshaft 3E, 5RA, MOD2 CA CD17,24,10 (Super Cordin 0546594273, EHS Ovidiu 0546993648)
- Chemo – INT -TNTNE/W Supports, 1E Mars prep for PT , 1W Mars (EHS Lila - 0547886704, Supervisor Winai – 0528090588)
- Talent – CR Level 1E/2E – Superclean (Supervisor Netanel 0536210487 EHS – Hasan 0542662054)
- Sela – 1E-1W CRC (Supervisor David 0524382997, EHS Shmuel – 0506306031)
- IDP - Safety Officer: Shmuel Kushnir,
Phone: 050-630-6031
Supervisor: Avichai Timsit, Phone: 050-944-4945
Activity: Roofing the structure on the western side of the cleanroom using a boom lift

Subcontractor Weekend Work- 15.11.2024

PSSS

- Pach Taas – Module bolting PSSS Roof, Lift 2 1-3P
- Foreman – Vadim – 053-5552472
- Safety – Offek – 050-2161429
- Afcon Electrical – Cable Tray and Cable Pulling 1-5P UL and 1-3P Roof & Lift 2
- Foreman – Charles – 055-2740190
- Safety – Stevan – 055-9129333
- Chemo A. – PSSS Roof and Lift 2 1-5P
- Foreman – Maor – 050-955-9071
- Safety – Rotem – 054-447-7112
- W&W – SEQ 135, 138 (lift 3 3P)
- Foreman – Willie – 052-6145521
- Safety – Gary Lambert – 1-405-833-8910
- Elram – 1P and 2P Exit Passage Ceiling
- Foreman – ???
- Safety – ???
- Combe UPW – UPW Room Piping and Yard
- Foreman – Boris – 054-8346412
- Safety – Shimon – 054-5348843
- Carmel Duct – 5P UL, 4P Roof, UPW room
- Foreman – Hitam –
- Safety – ???
- SK Engineering – GL4 Rack UL, Lift 2 2P Piping
- Foreman – Marcela – 054-5210133
- Safety – Marzuke – 054-447-7112

WJG

W&W – Steel Erection 5J lift 2 Erection / Detail Work
Foreman: Chris Isaac 052 588 3215
Safety: Moshe 054 801 2959

Afcon – Lift 2 and Utility Level Cable Tray
Foreman: Montu 055 911 6973
Safety: Pradeep 055 274 2935

Chemo: 4J Lift 2 Piping
Foreman: Maor 050 988 9071
Safety: Erez 054 971 6840

SK:
Foreman: Taufik: 054 94333592

Pach Taas: UL Ductwork

SIG
Foreman: Roman: 054 797 2205
Safety: Alex 054 797 9219

Siding

Sami Najami
Abed 054-5501880

Subcontractor Weekend Work- 15.11.2024

CUB

H.S.A.I:

CUB 1: at southeast corner .

CUB 2: at roof & north yard.

contact person : Serghei: 055-272-8807

Brand:

In the southwest corner of Cub 2, work is underway to cover panels.

contact person: Dima: 050-9958780

Sela:

south yard of cub 1 – NH4W & TOL 6+7

contact person: David: 052-4382997, Shmuel: 050-6306031

Sami Najami:

CUB 1: electrical room and roof.

contact person: Ibraheem : 054-9571402, Matan: 050-9895008.

Trestle

Sami Najami

19 employees

Matan Alon is a safety

Mochals Atallah - foreman

GIS/NEY

Site

Derech Afa – Shotcrete wall

Supervision = Raed: 054-244203

EHS = Alex: 054-5403849

Olizki –

Sweepers and water trucks, backfill CUB2 south & offload 18

Supervision = Or: 052-4917313

EHS = Ben: 052-4033565

Daily Coordination Meeting



14:00 Sign In