

Daily Coordination Meeting



14:00 Sign In


Daily Coordination Meeting

General Topics:

- The little things matter



UTILITY LEVEL TRUSS

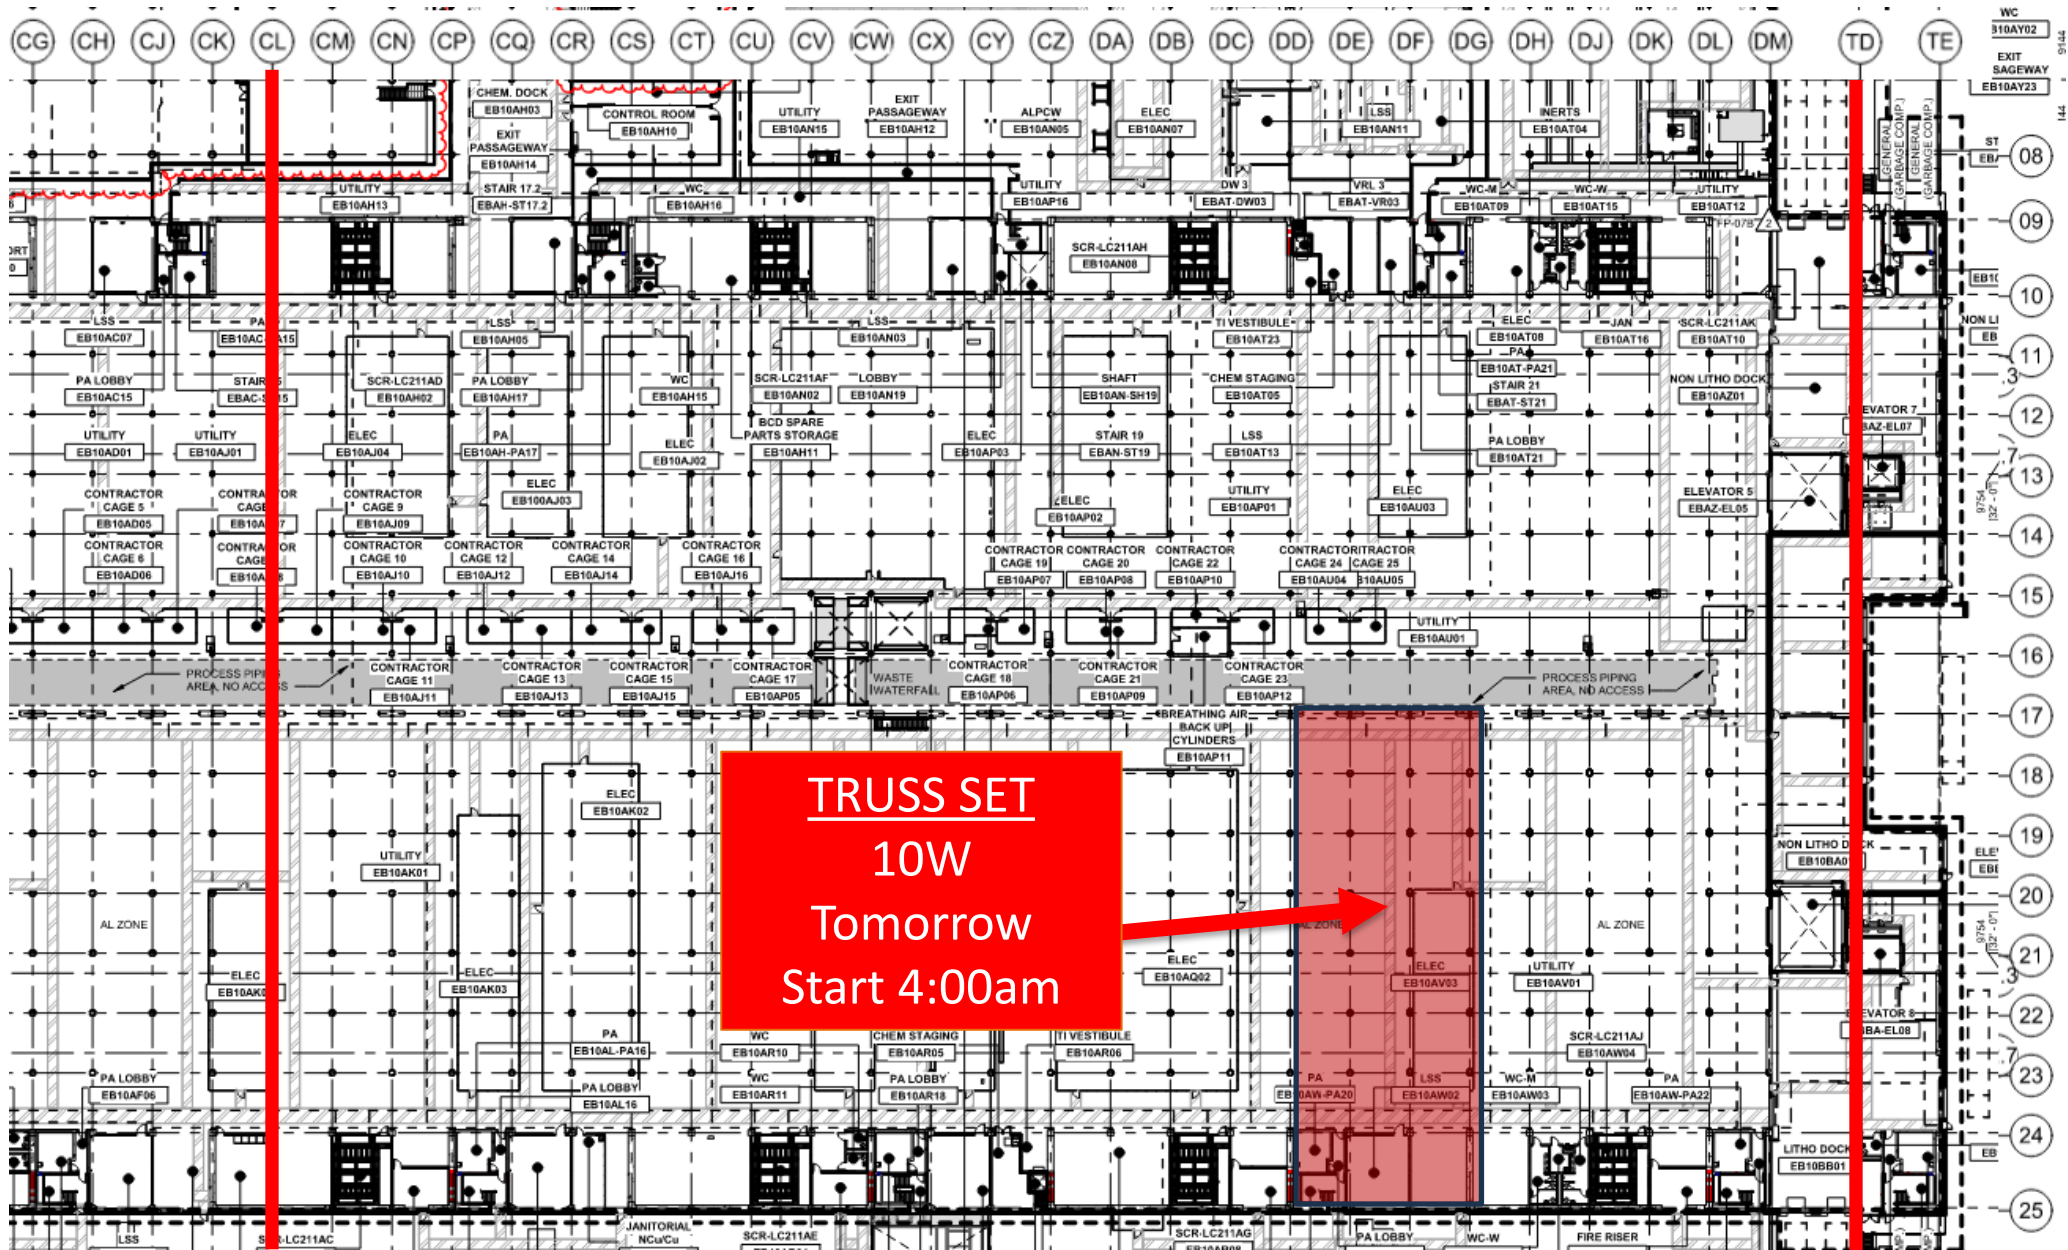




Heat coil rep.
Afcon remove cable tray
Need status
Carmel UGD next

BELFOR Mold remediation

ELRAM


MEP+Elctrical
Ready for re-install

UTILITY LEVEL MOD2

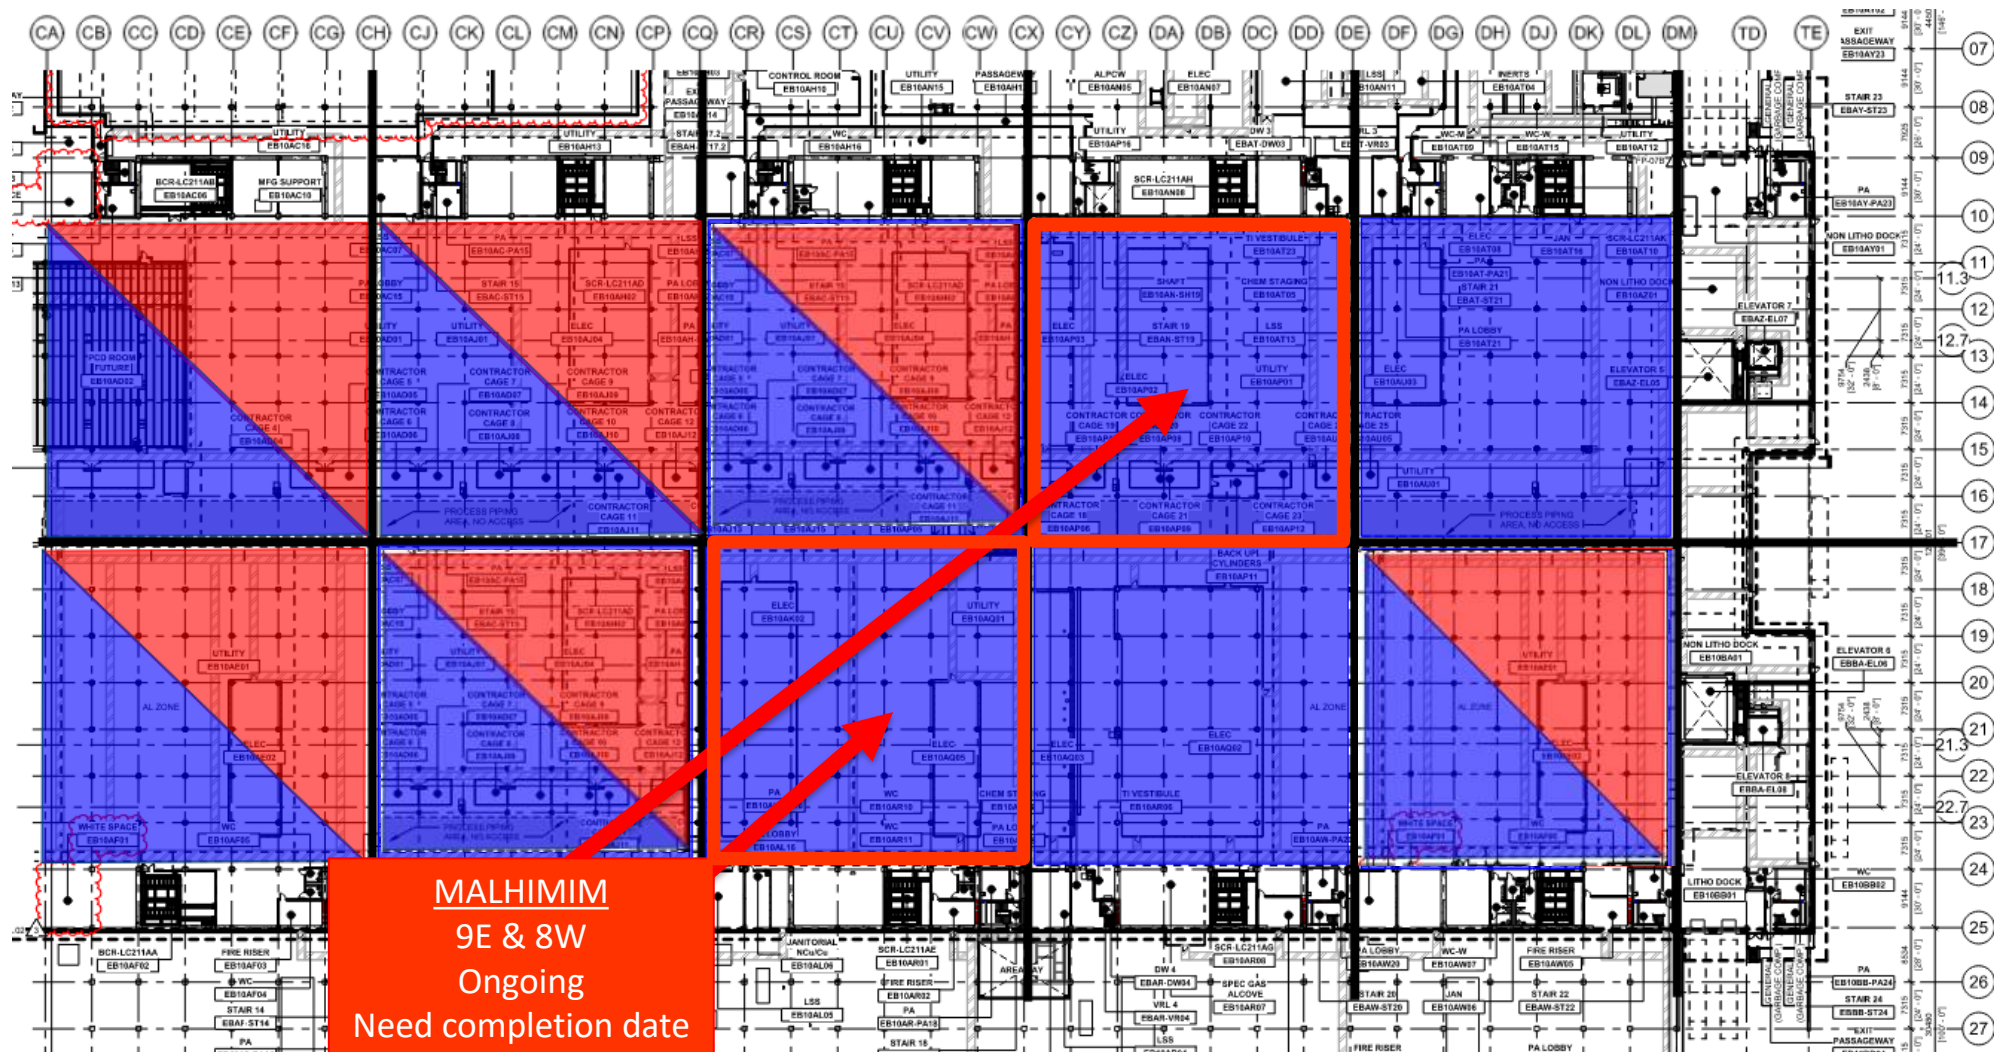





SUT 38.1 LEVEL

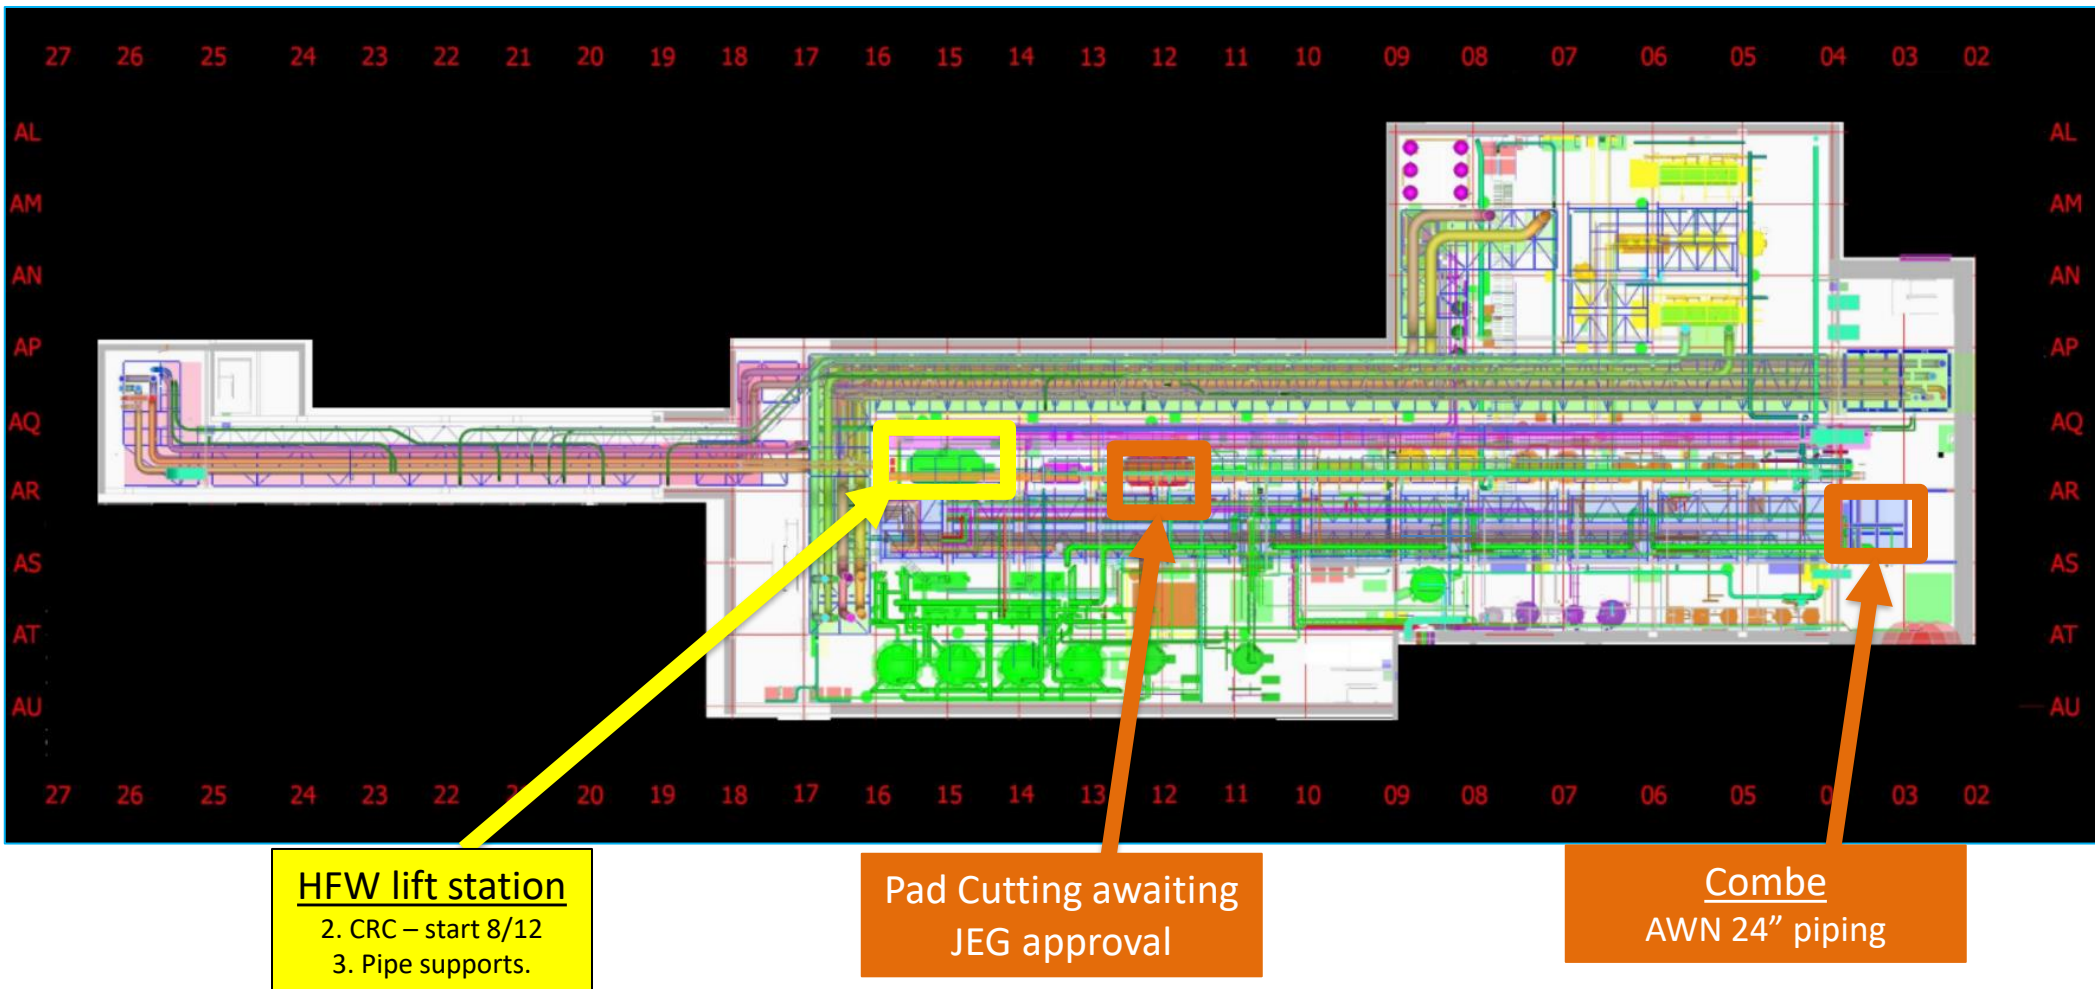


SUT 38.2 LEVEL

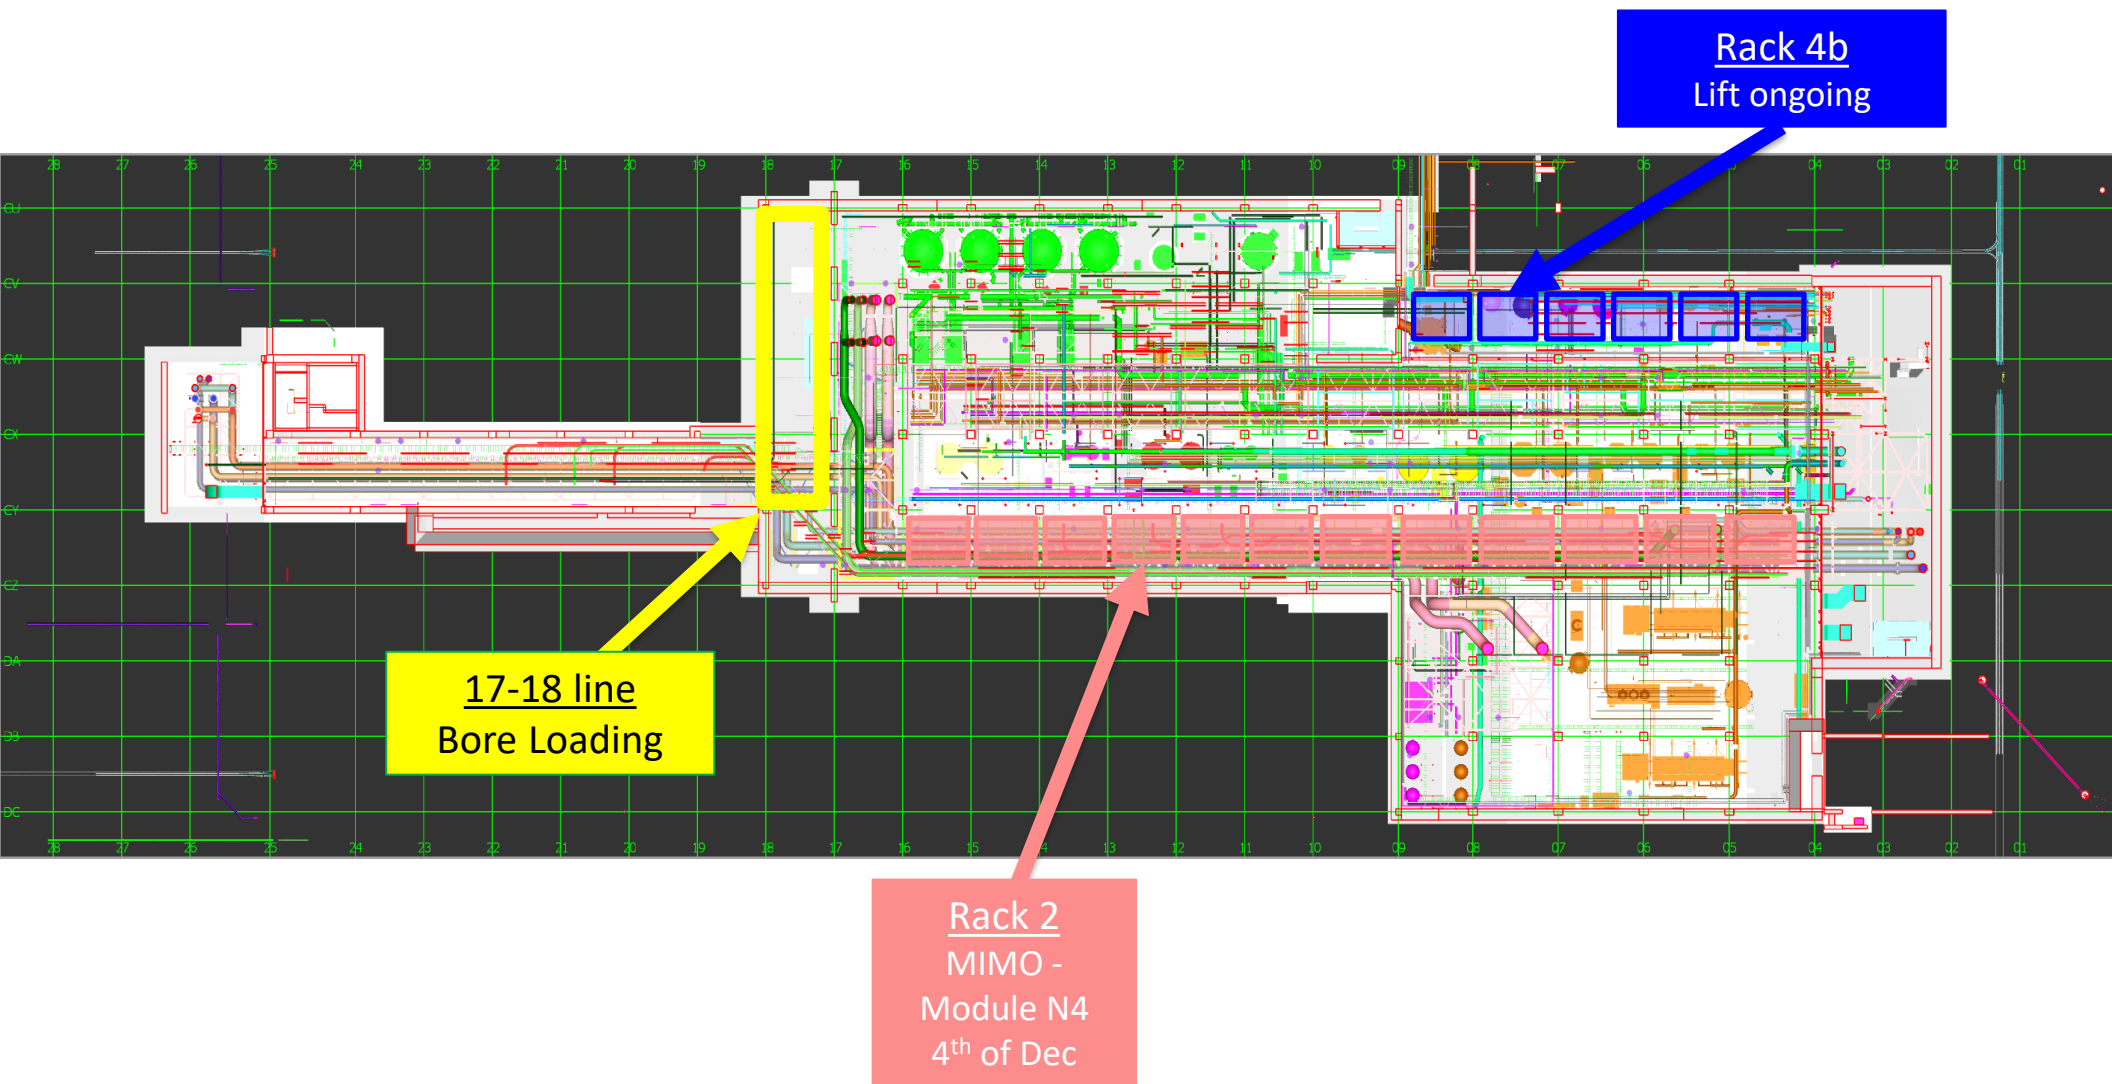


SUBFAB BUILDOUT MOD 1

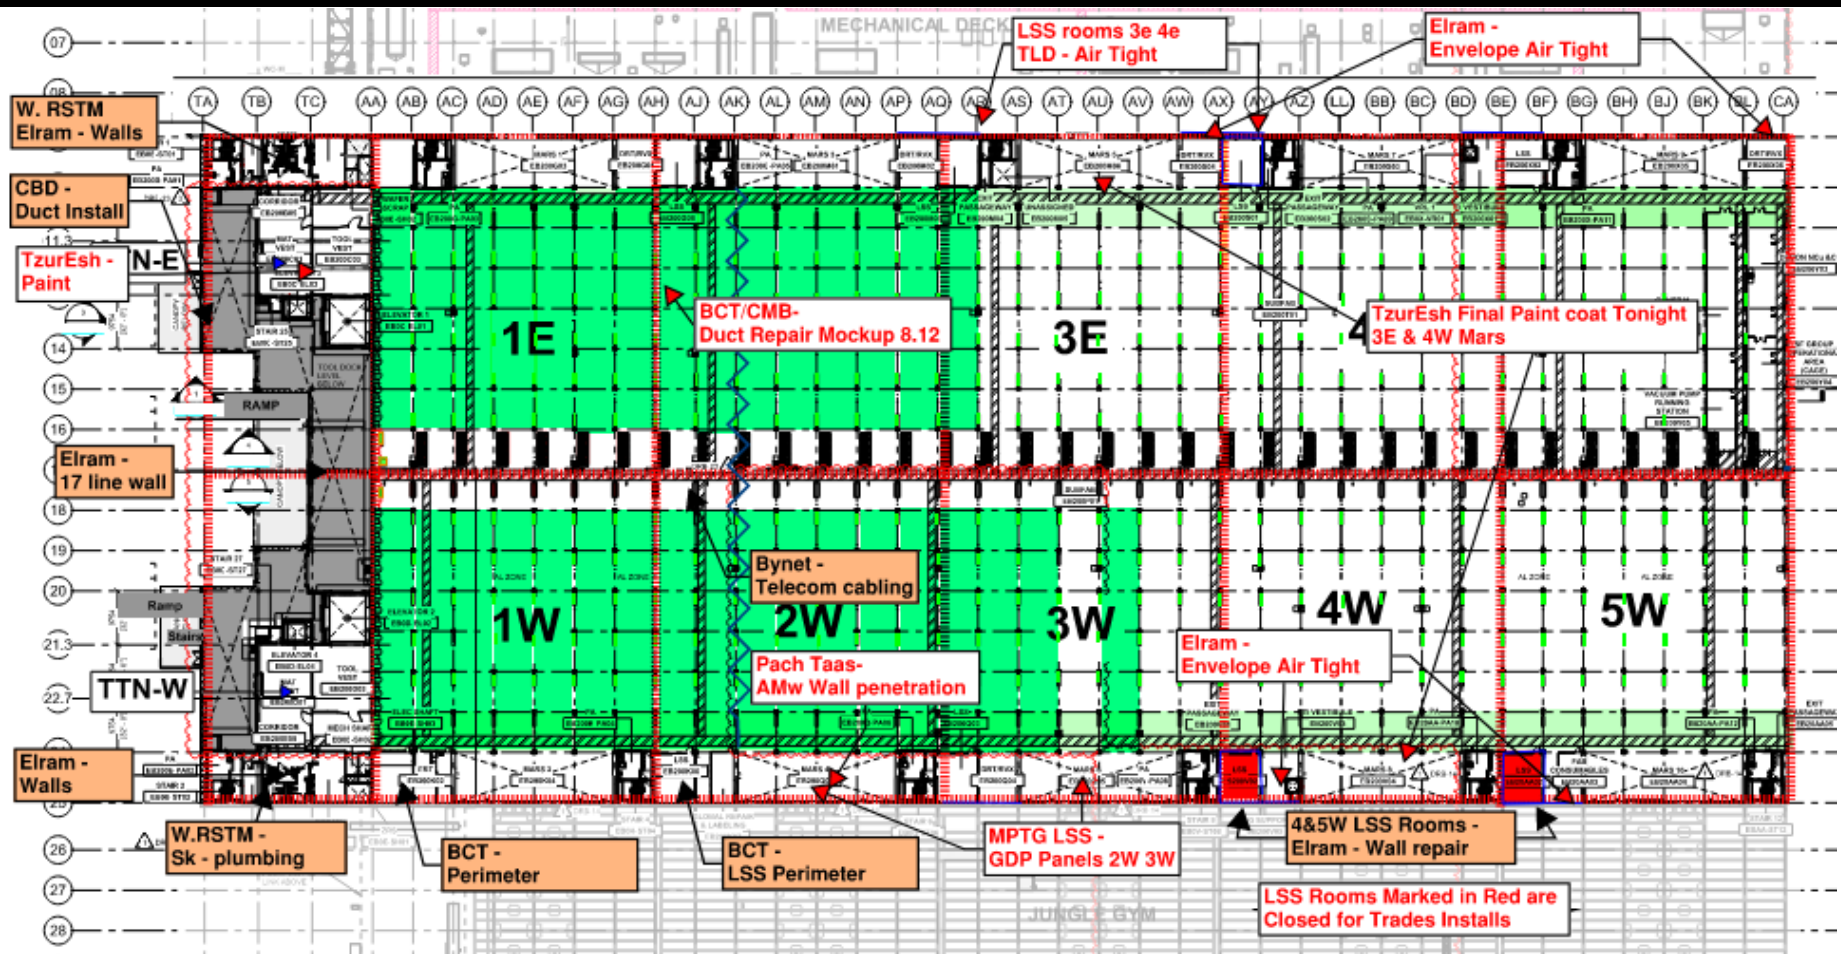

SUBFAB CRC TOPCOAT

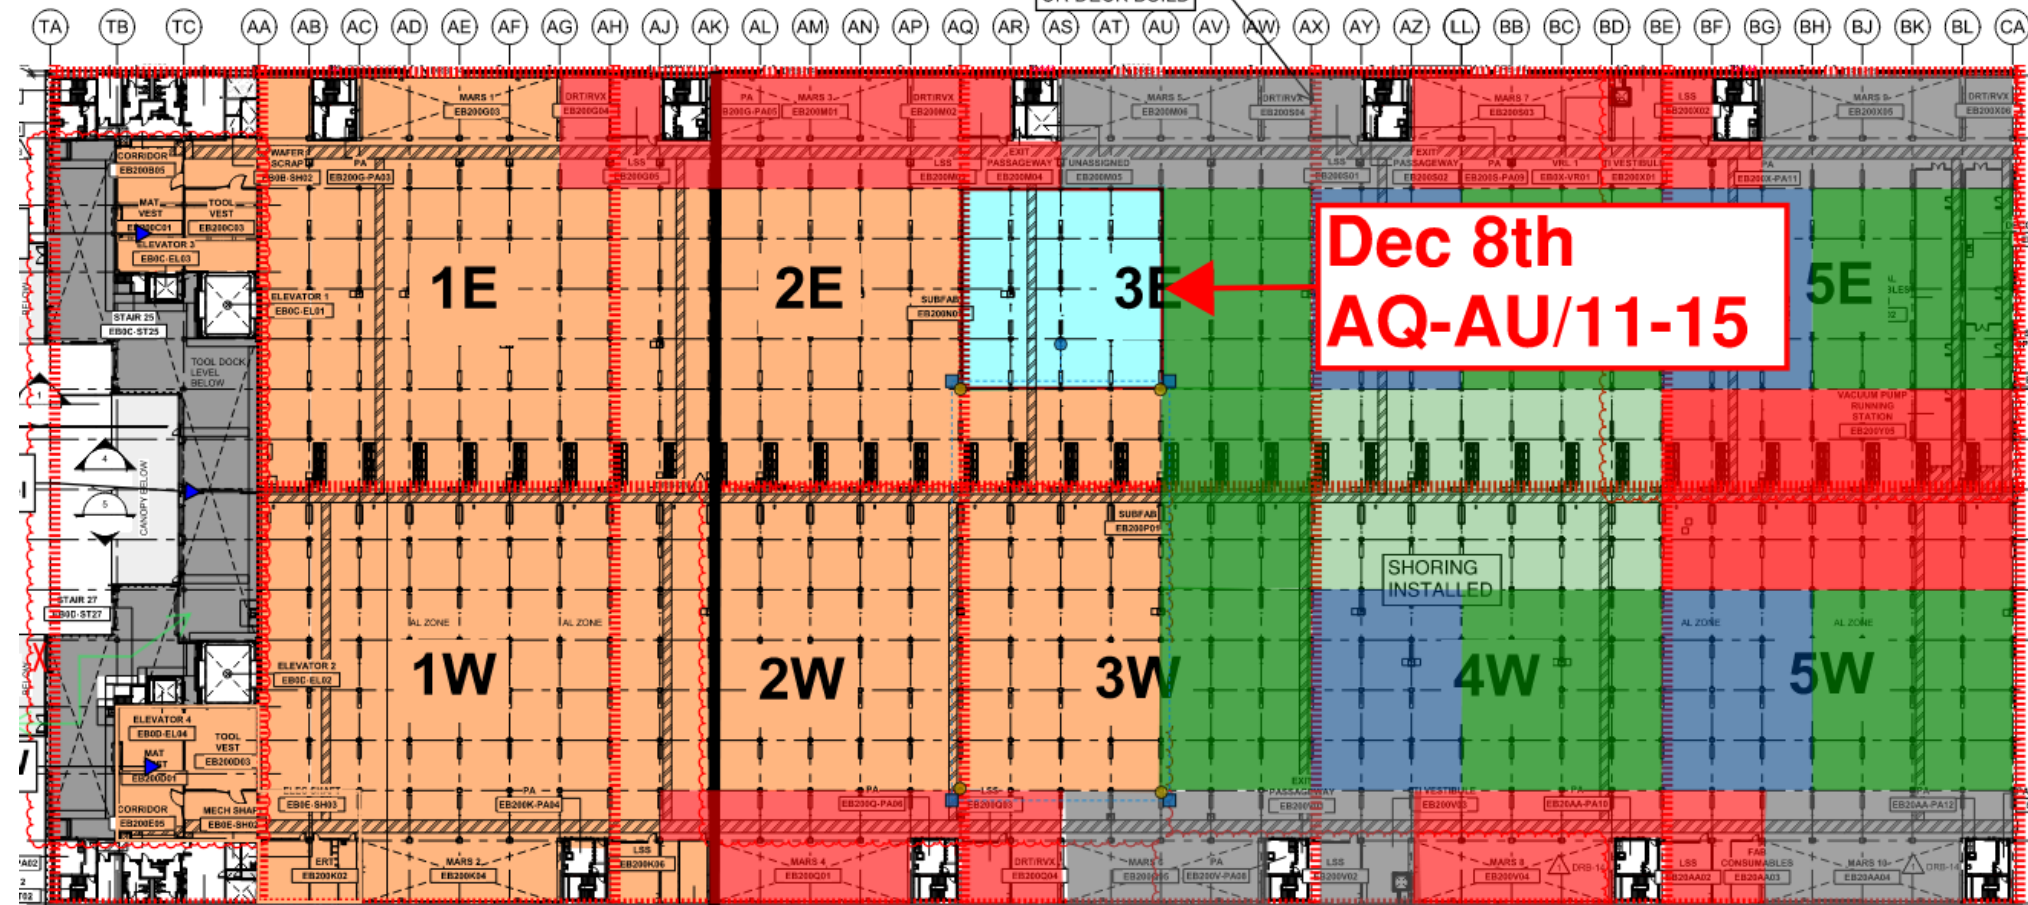



BCT Pressure Test Today


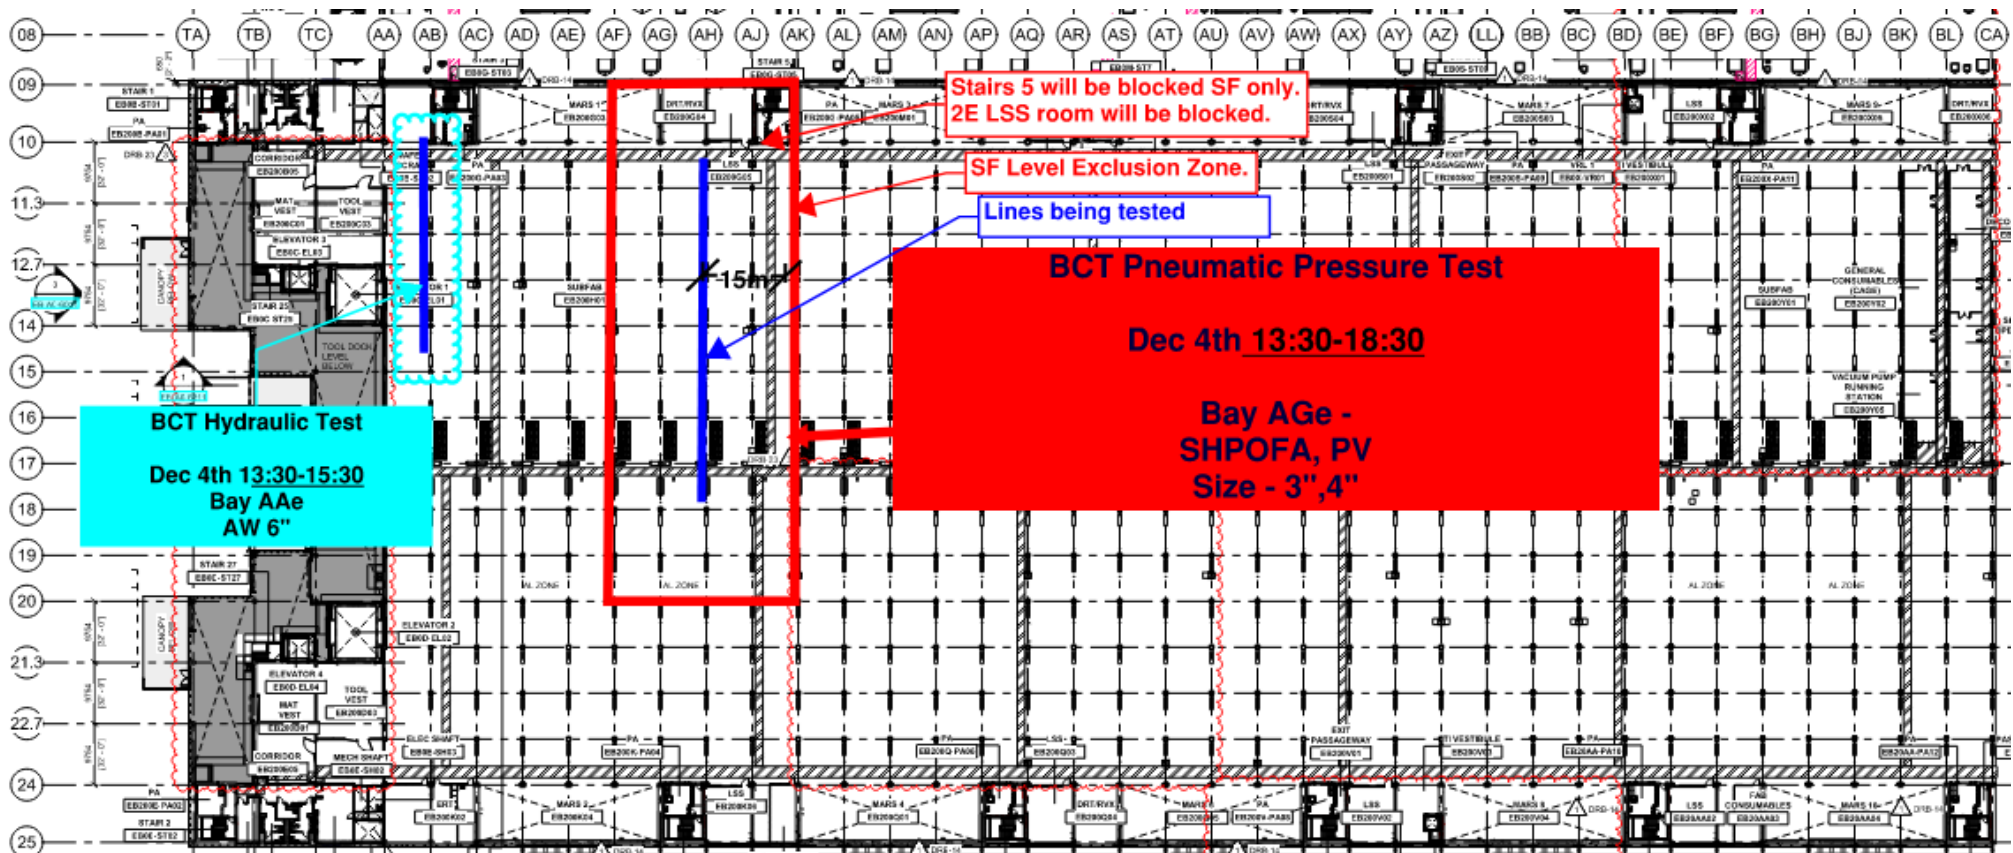



BCT Pressure Test Tomorrow

SUBFAB BUILDOUT MOD 2

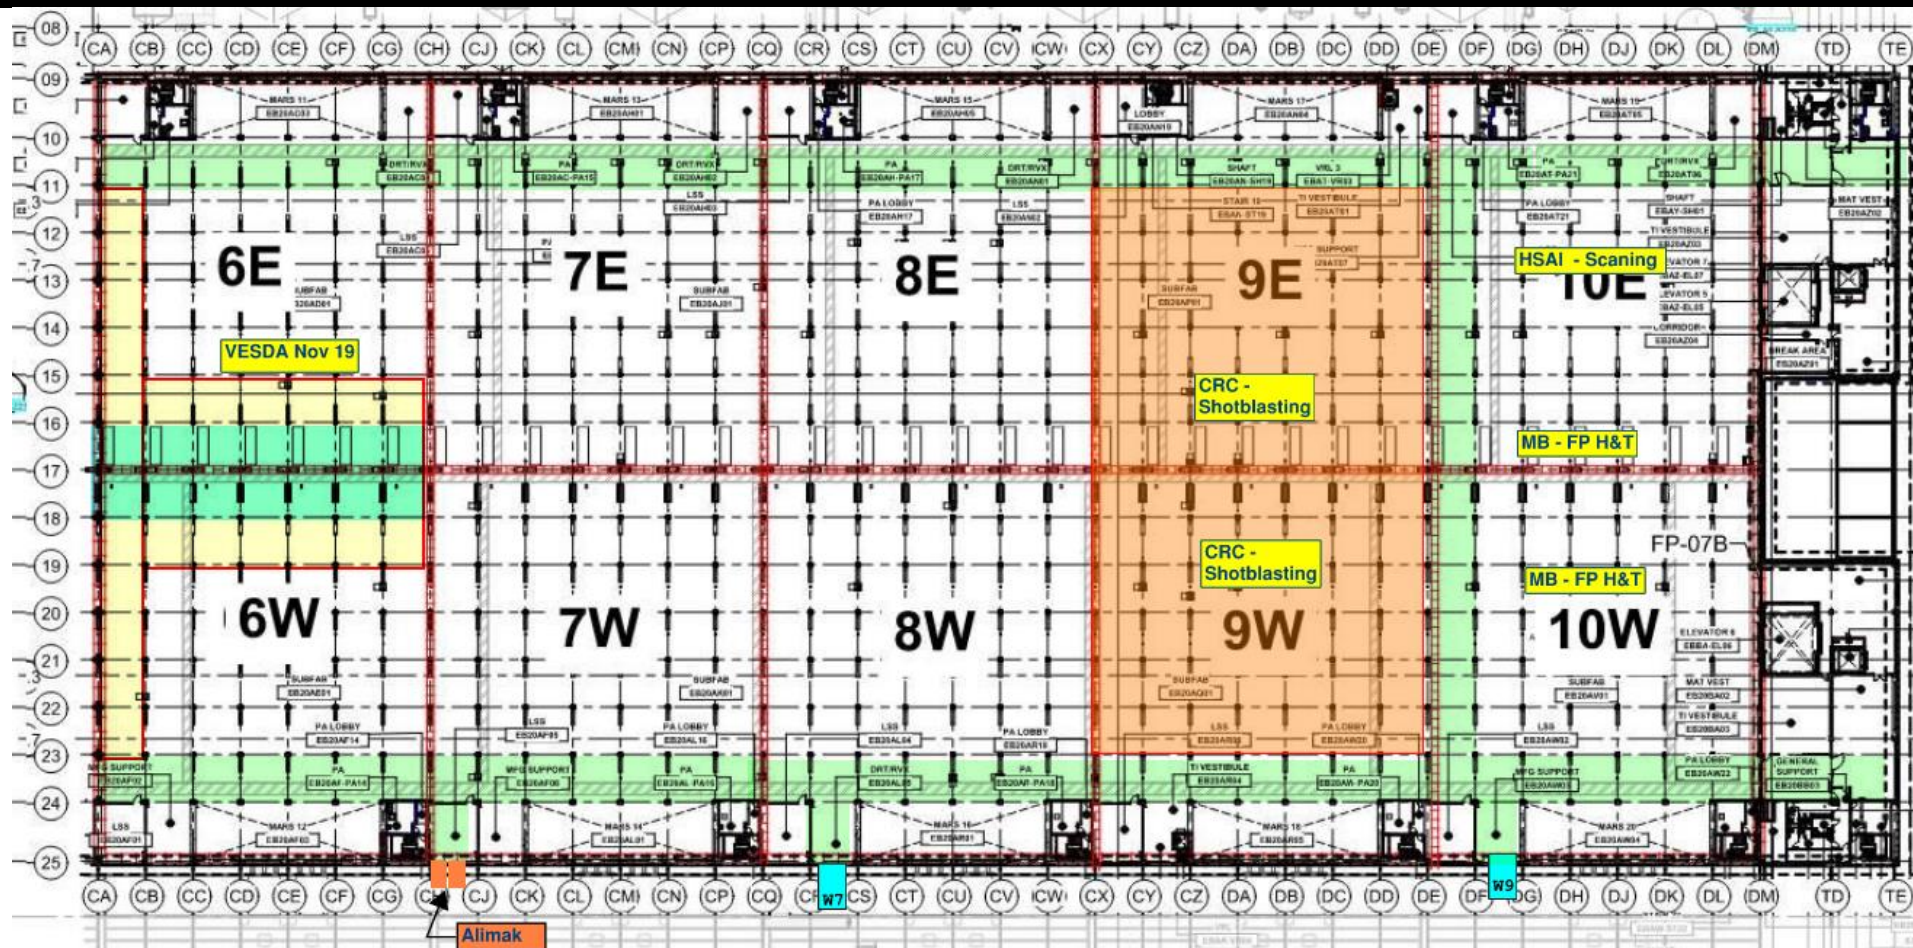

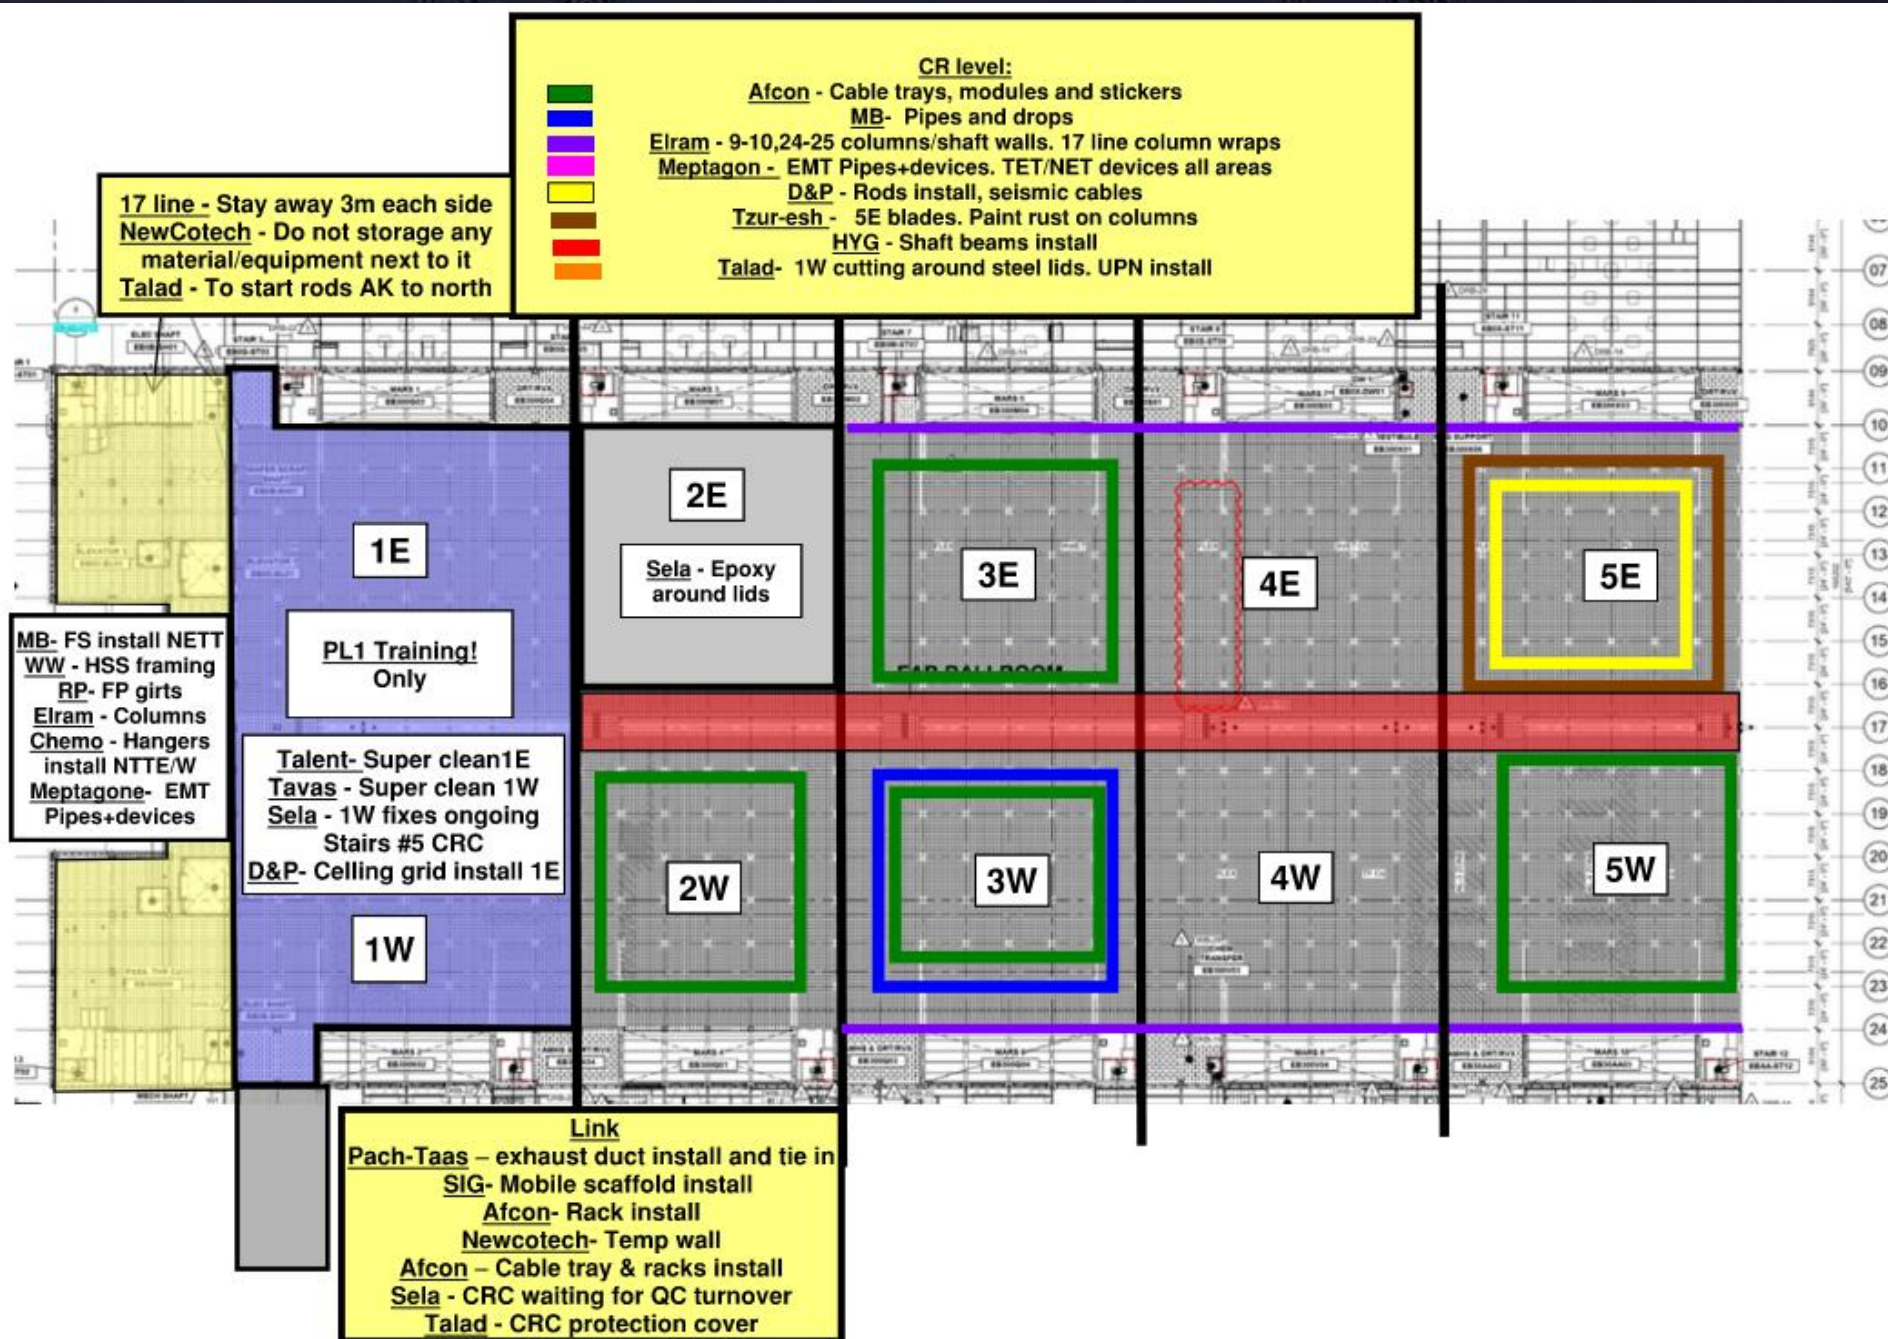

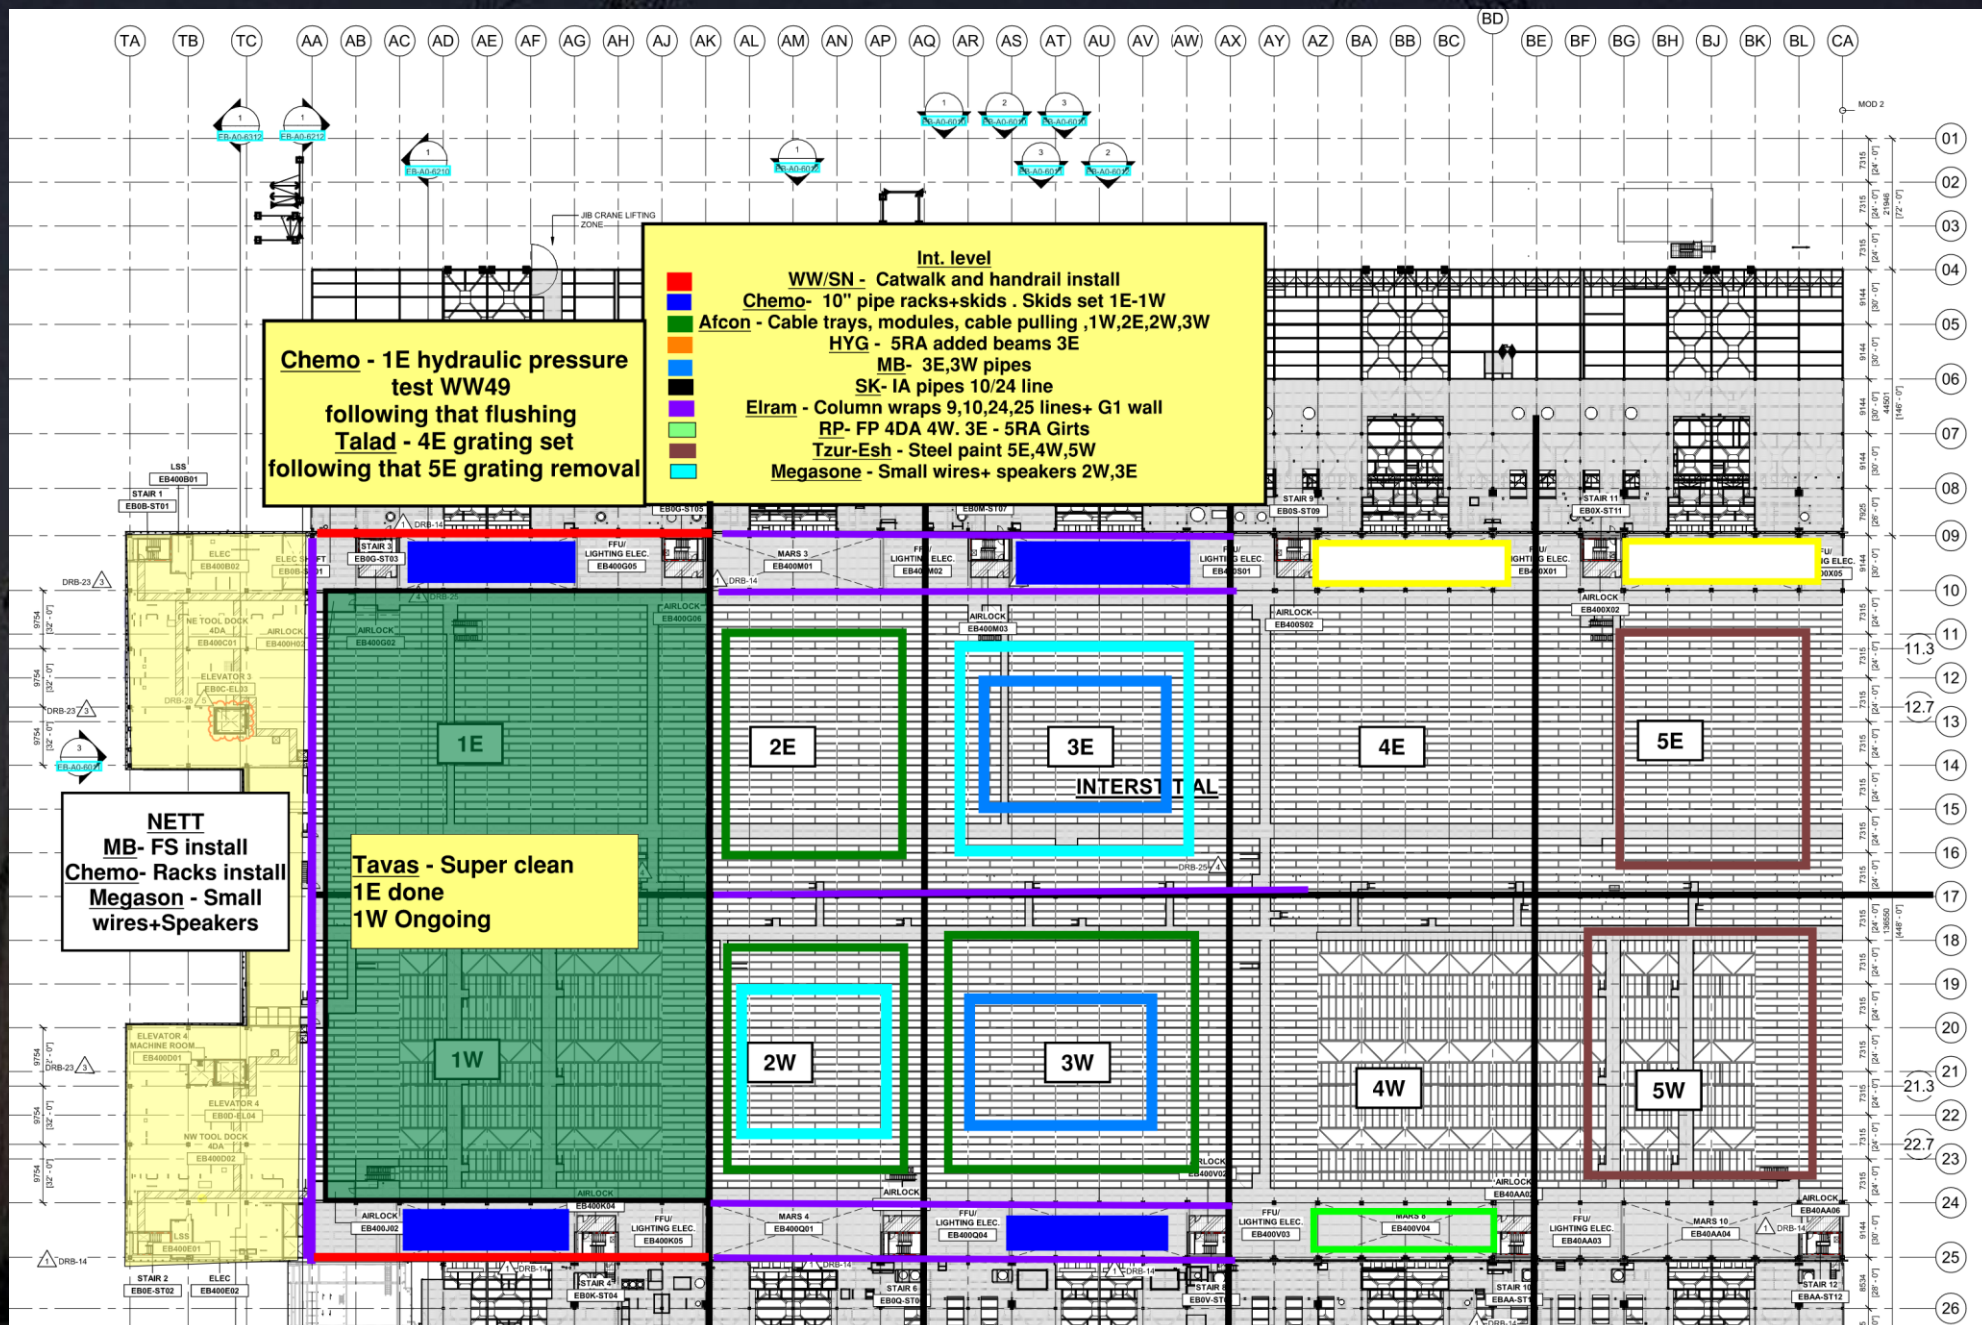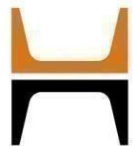


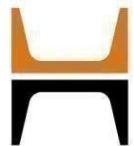

Grid CA

TRUSSS #28.
TOMORROW 4 AM.

Grid DG

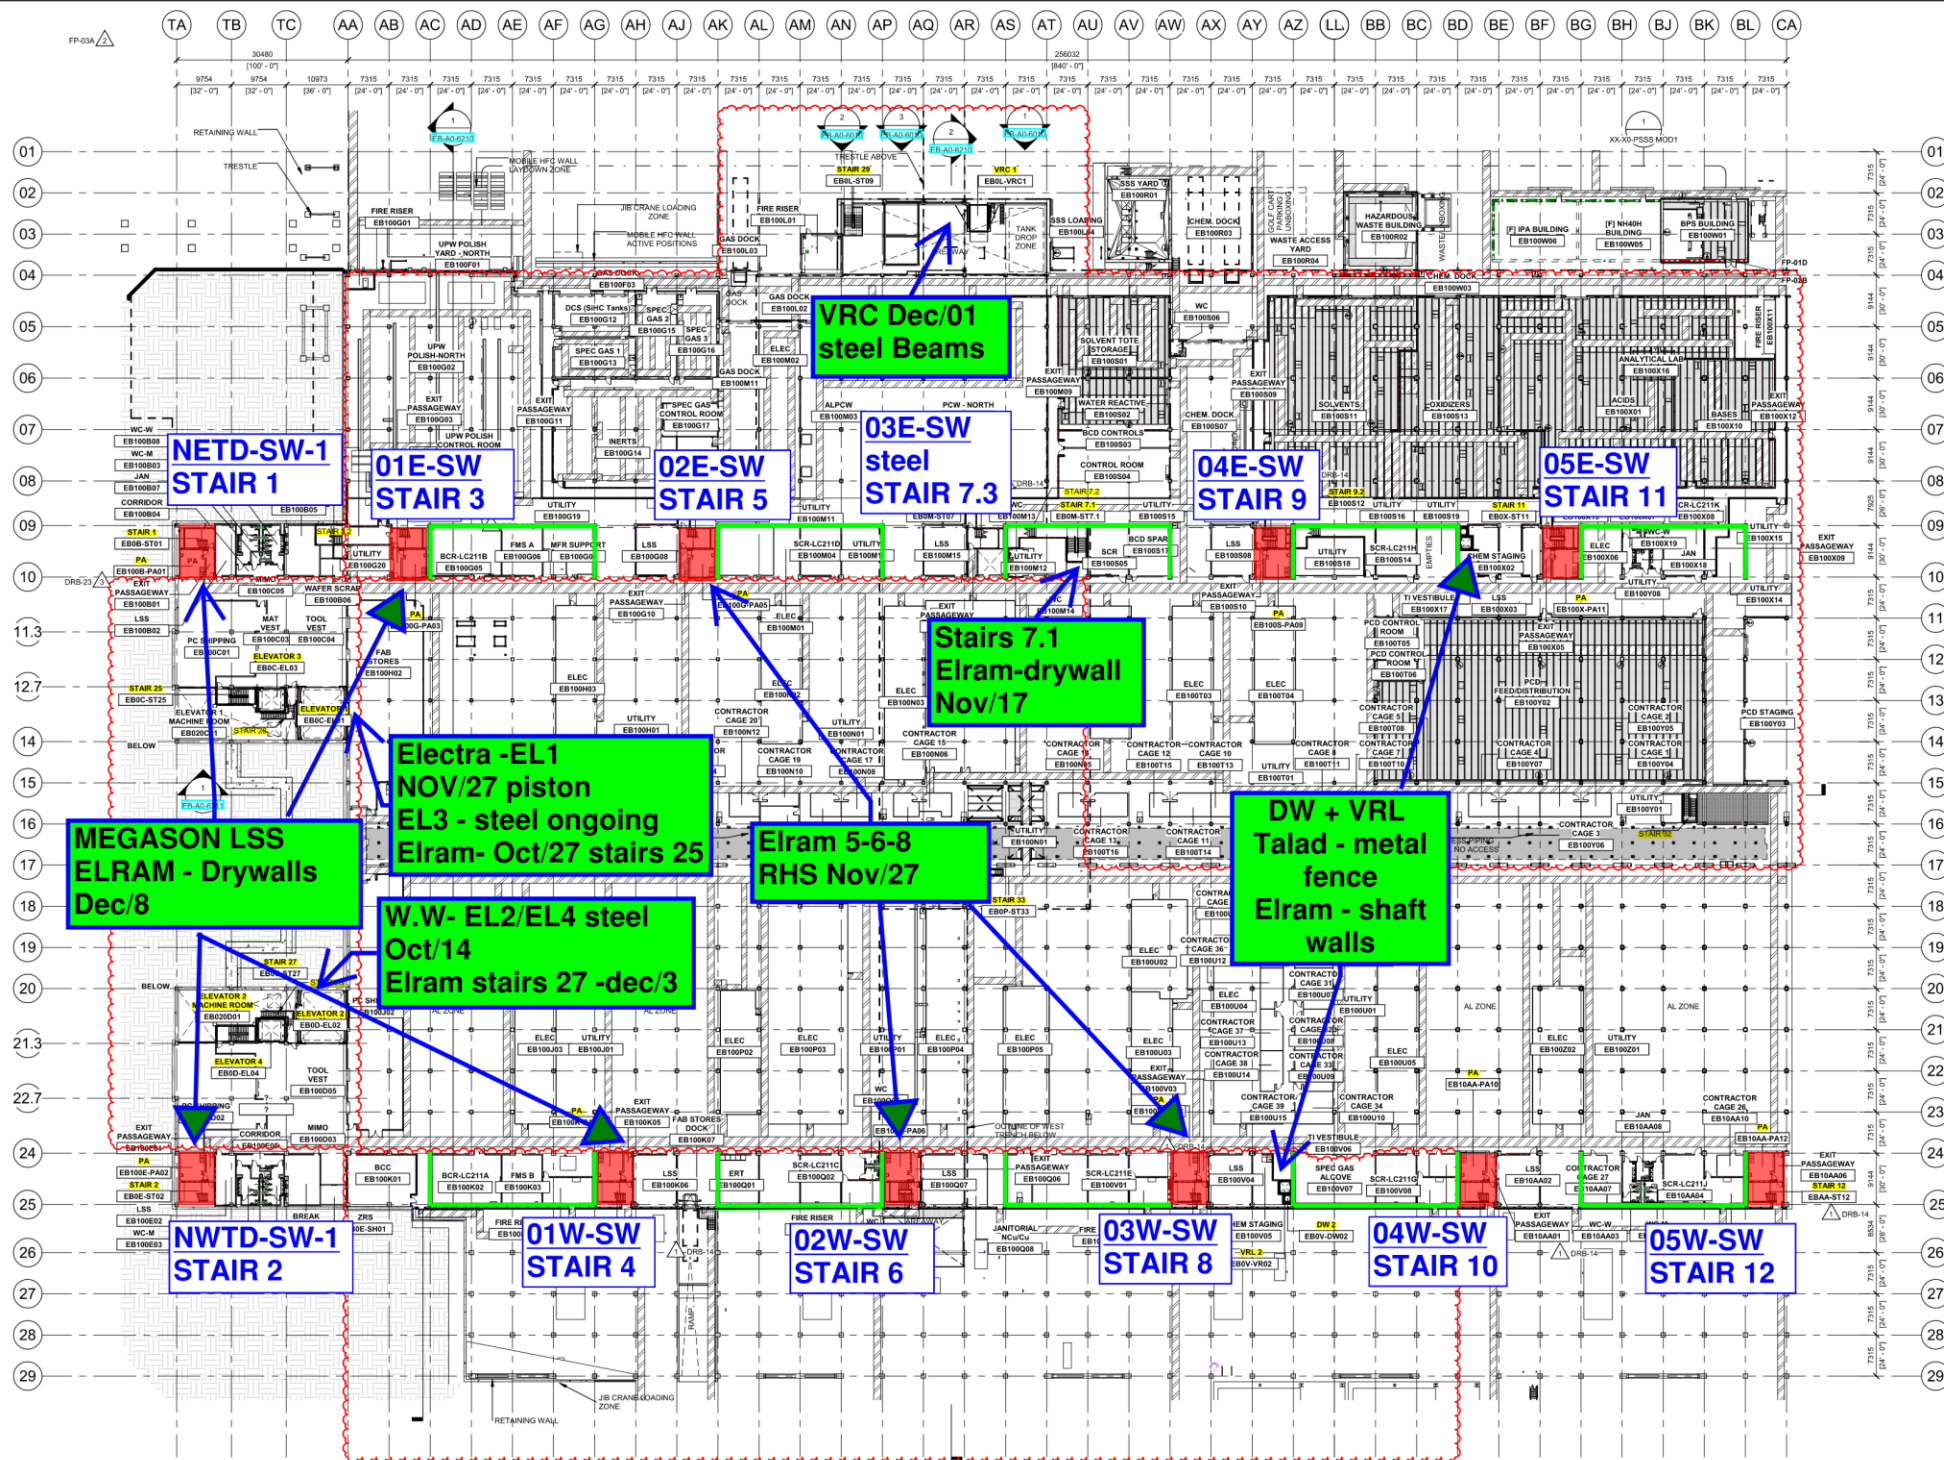


Siding - East FAB - PSSS


[illegible]


Siding - West FAB - JYG

[illegible]

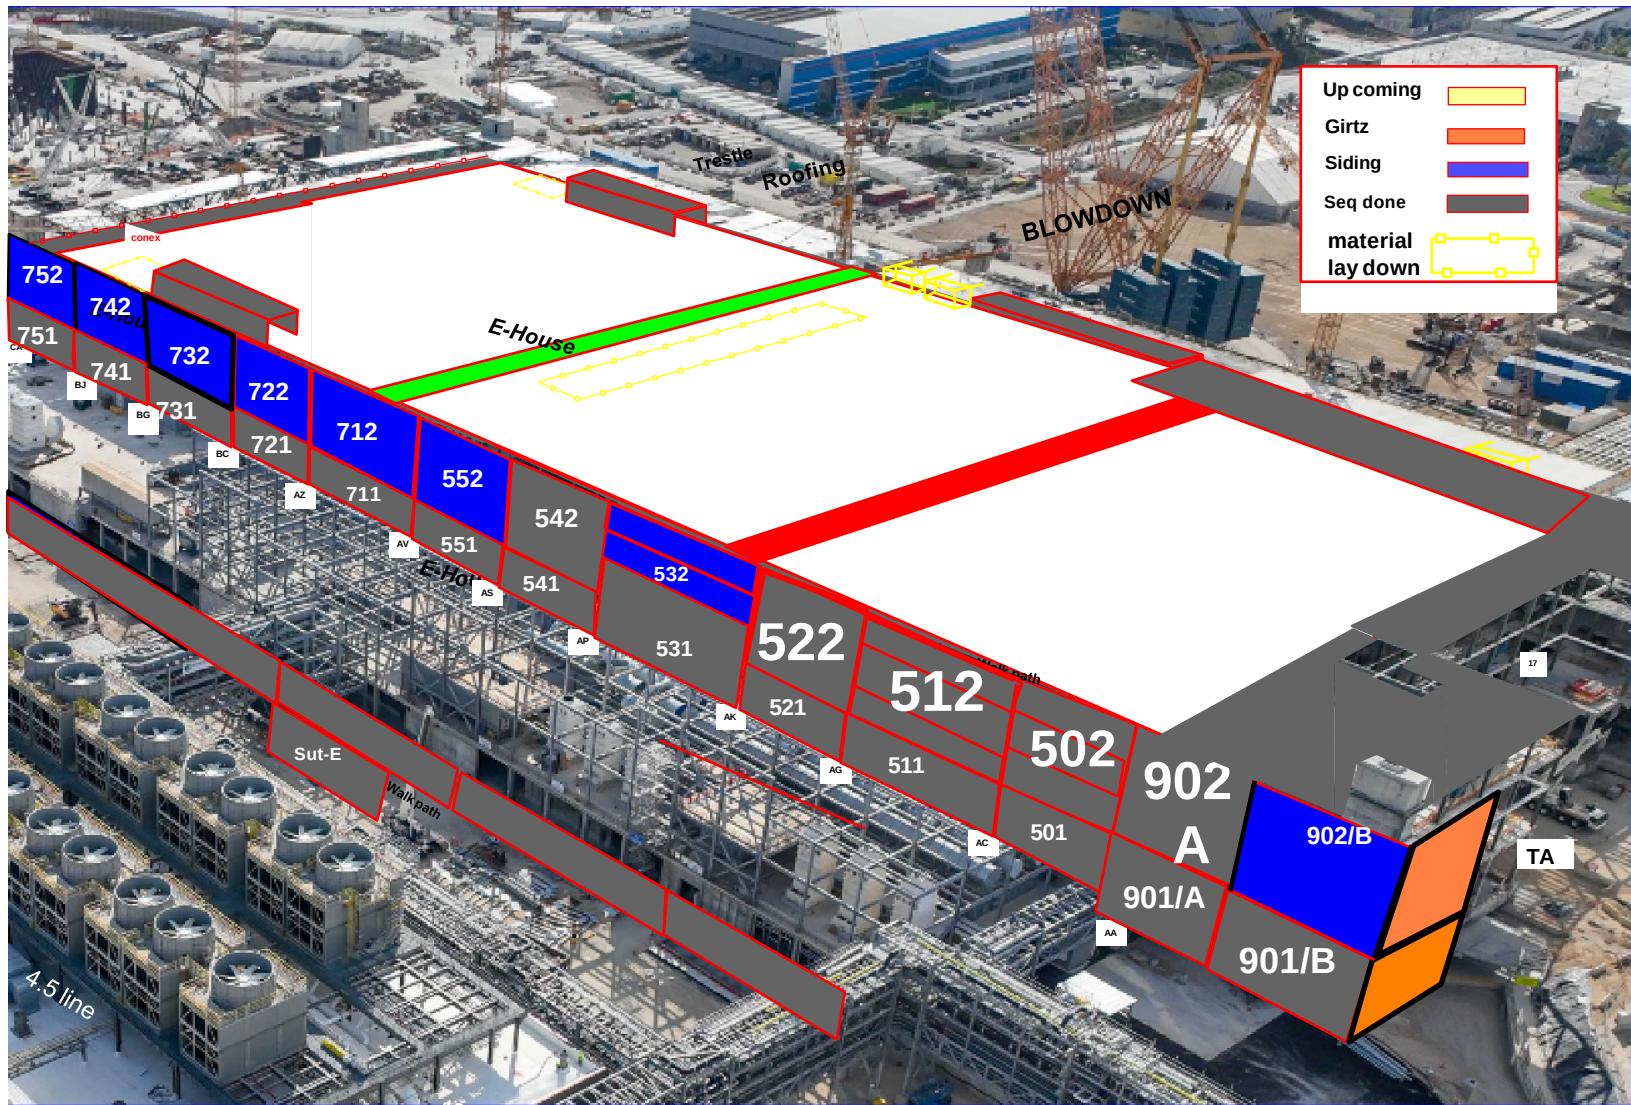

Walk path

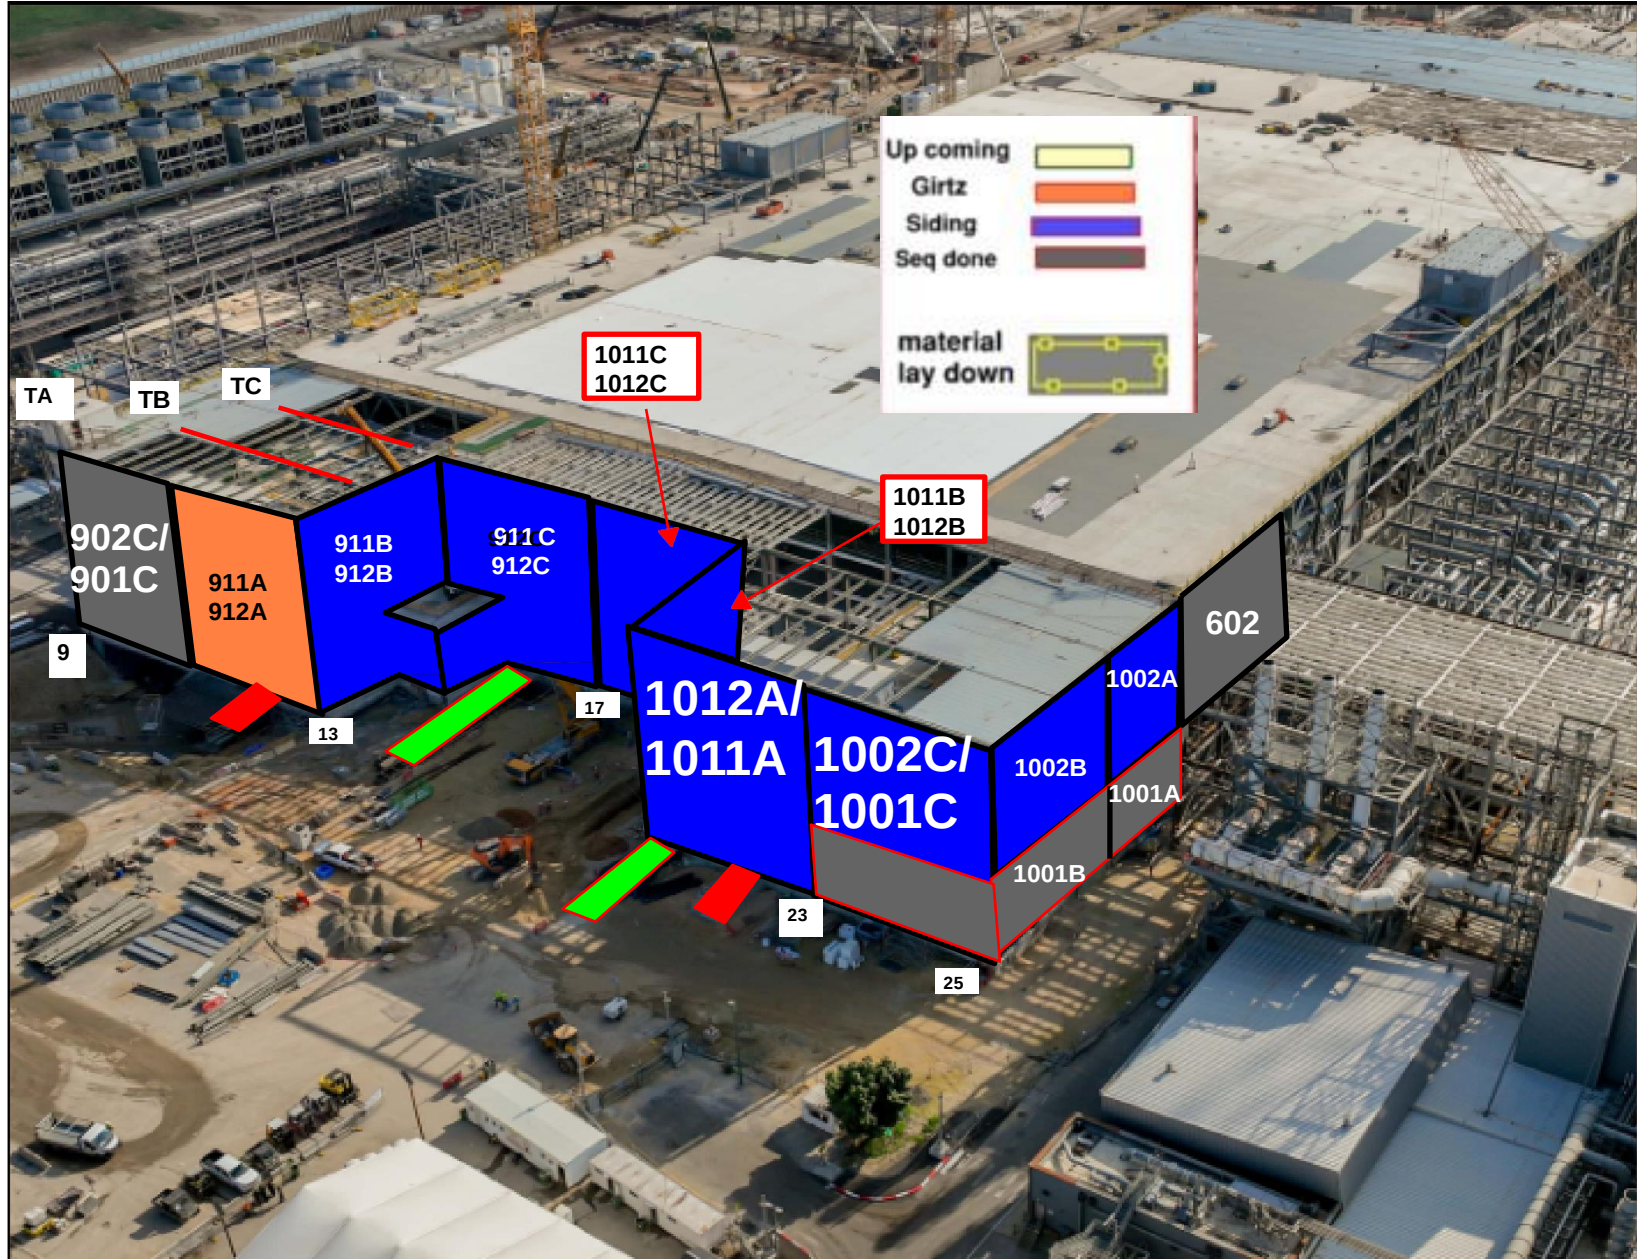


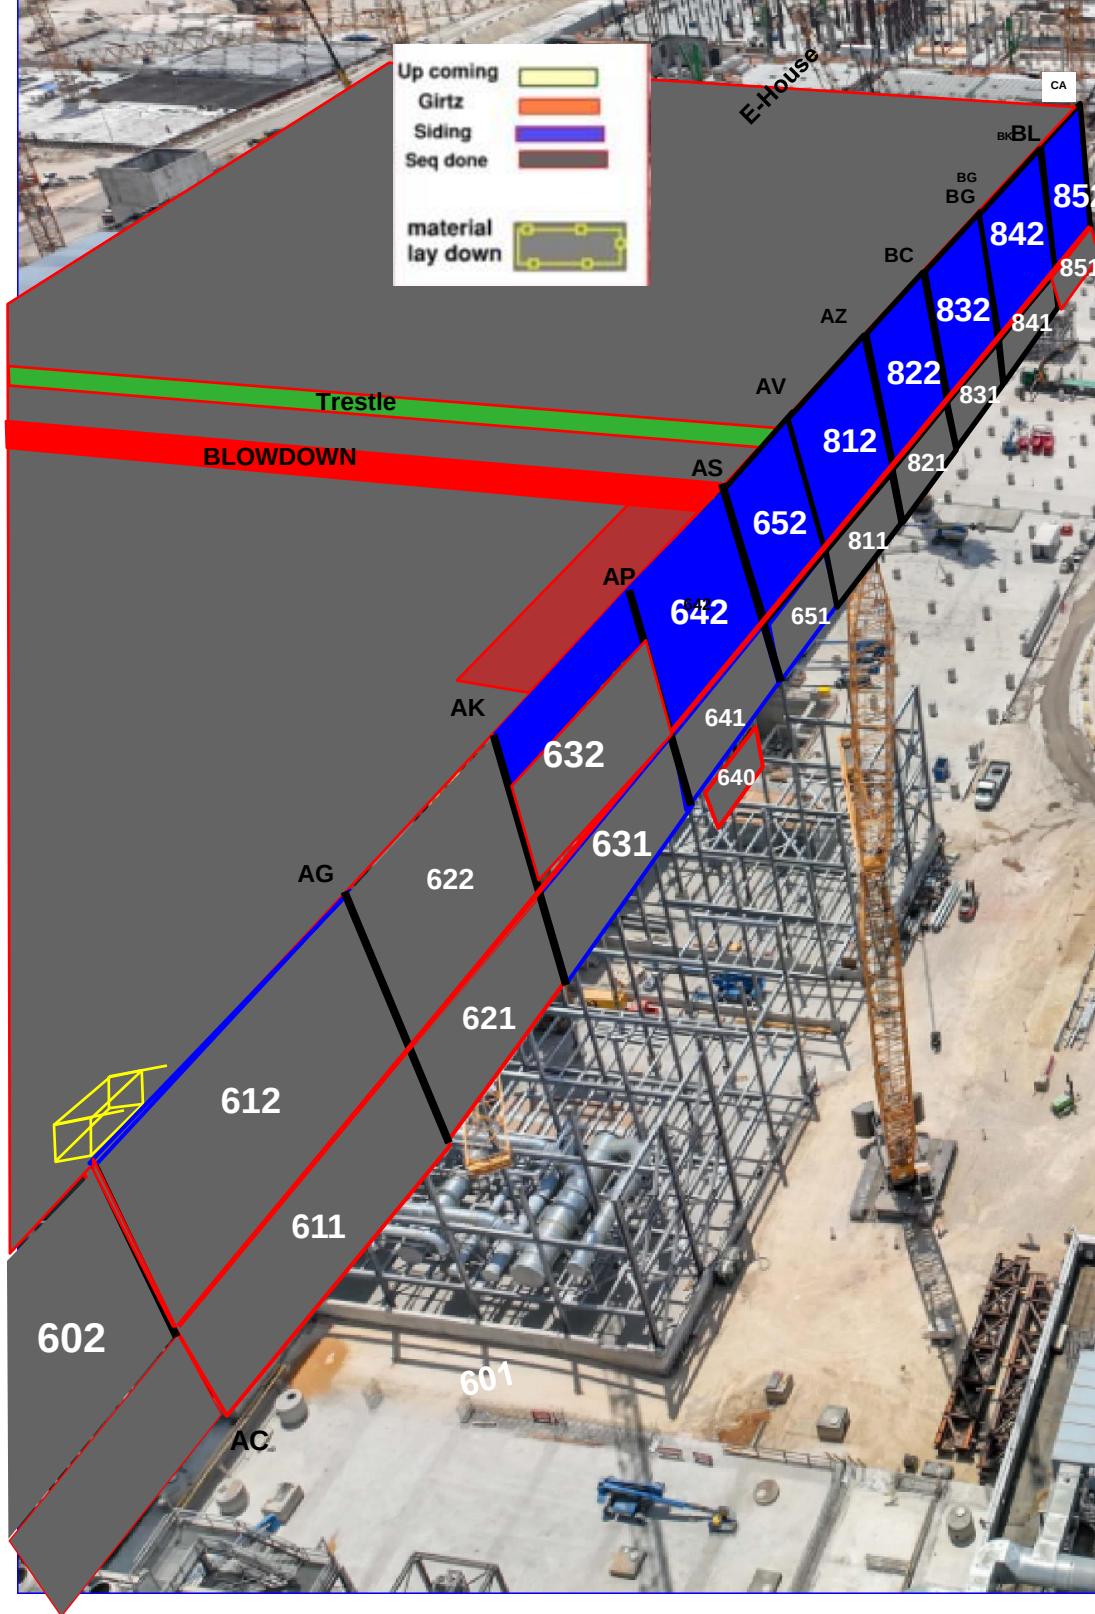

PSSS.1


Utility Level
1YA

PSSS Roof
2SA

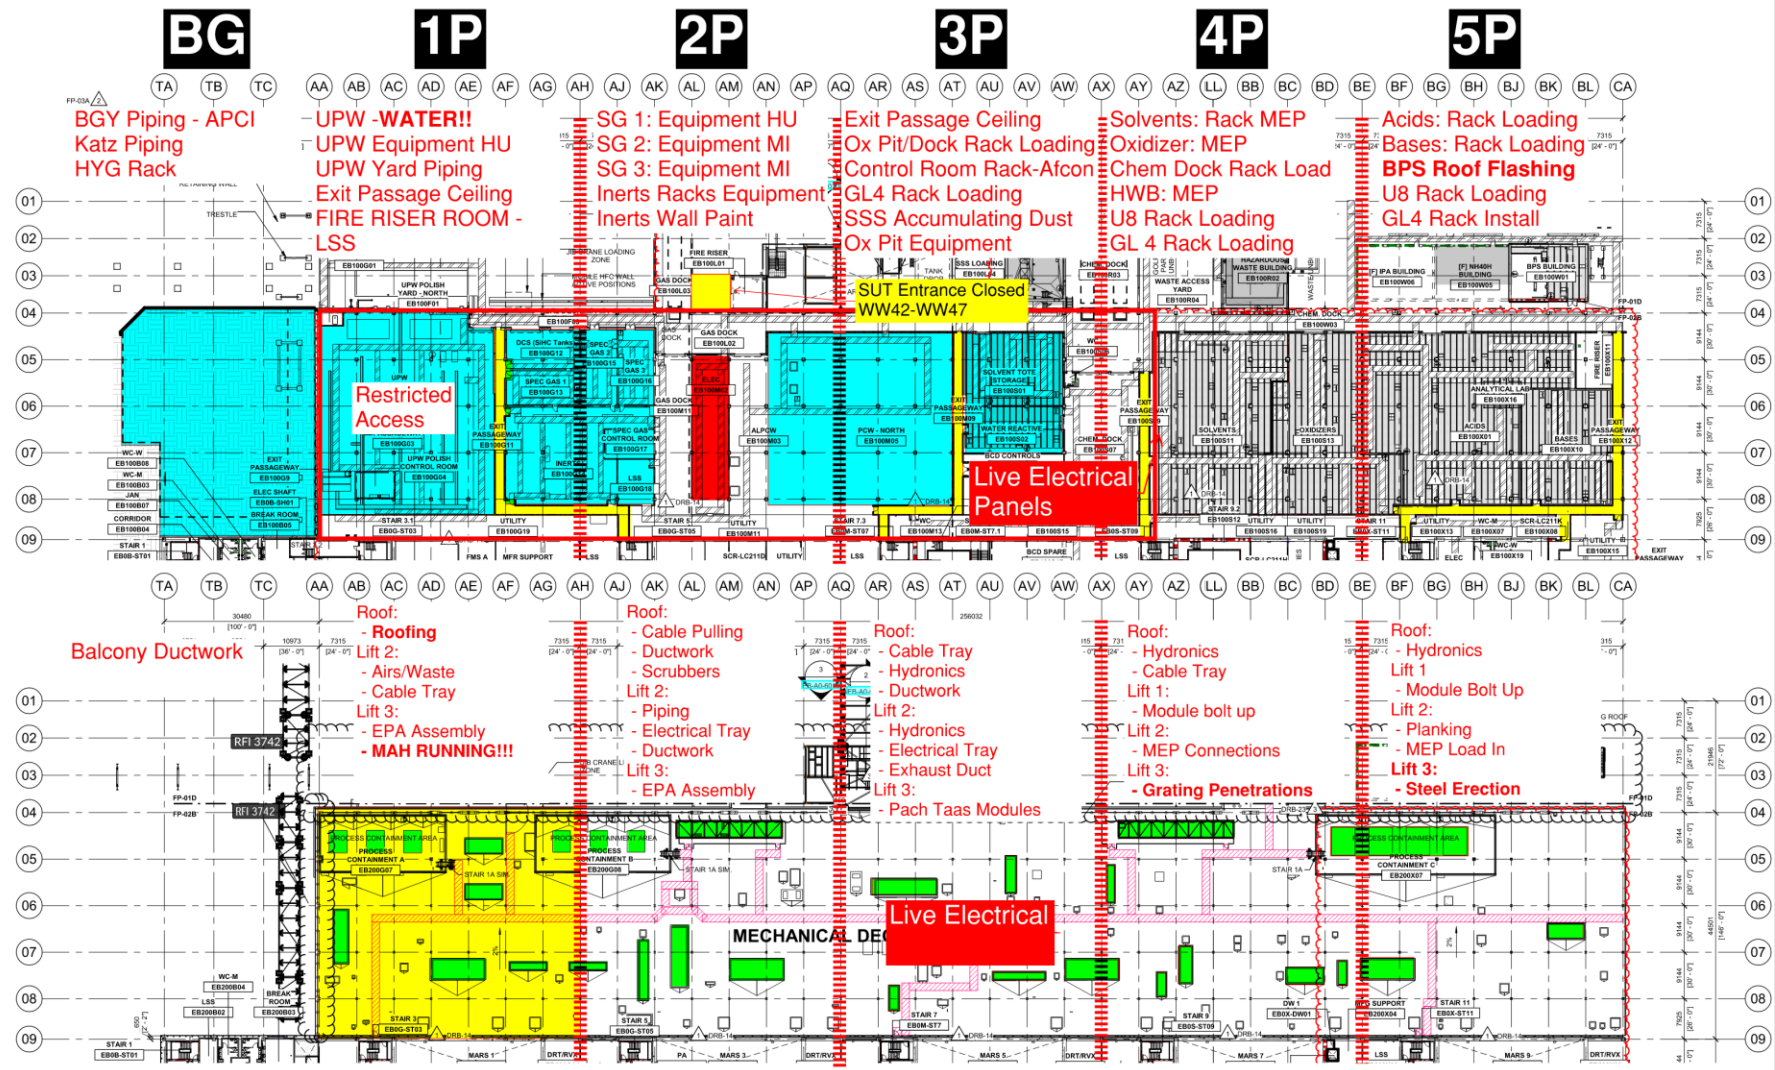


PSSS.2

Utility Level 1YA

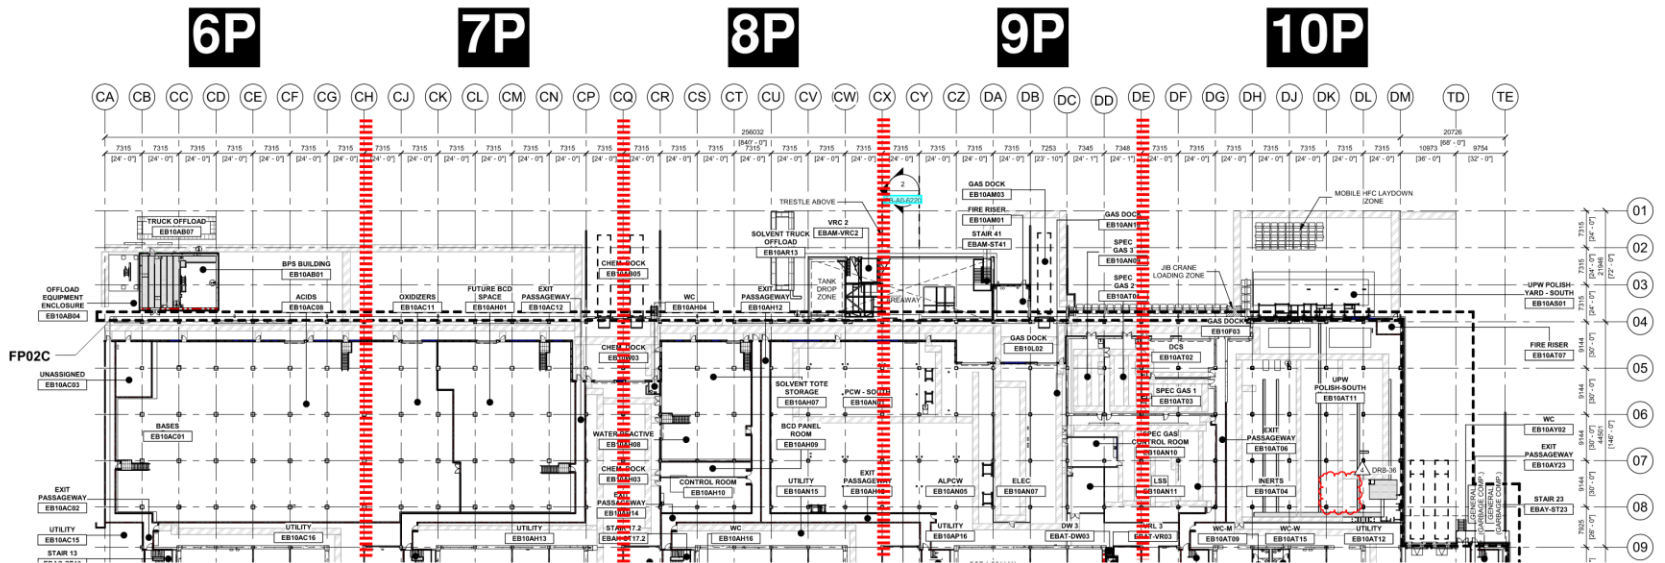

PSSS Roof 2SA

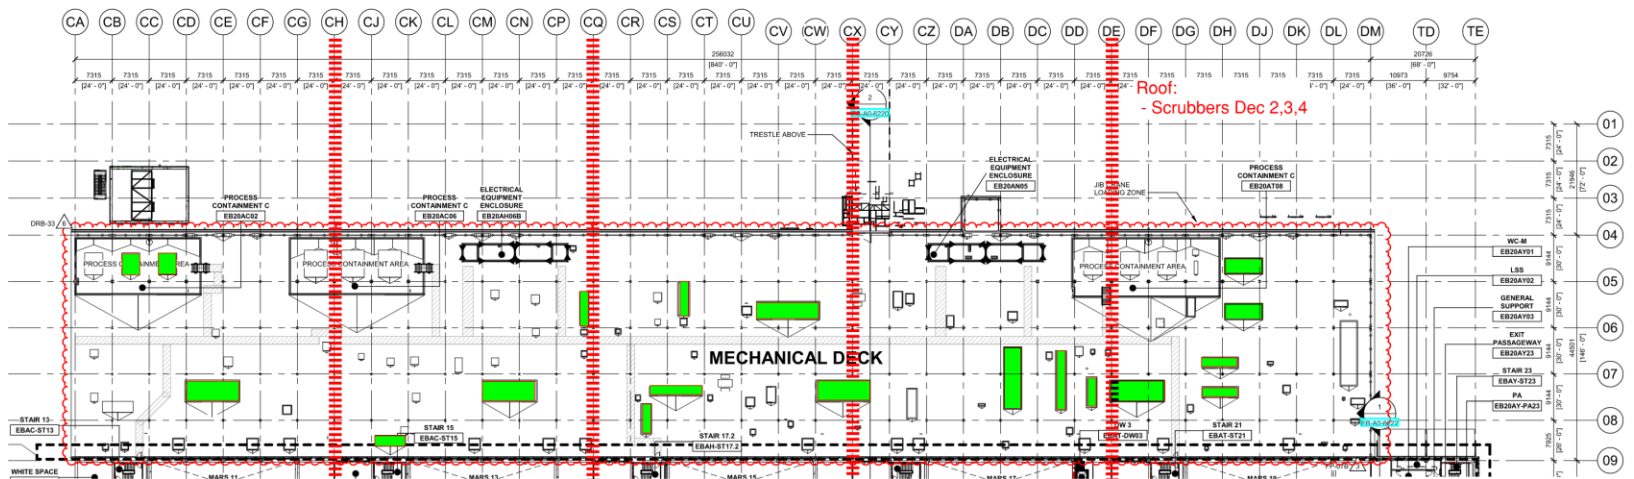



WJG 01J, 02J LIFT 2 & 3






WJG 03J, 04J, 05J LIFT 2 & 3






MAH101-9/10-00 Delivery WW49

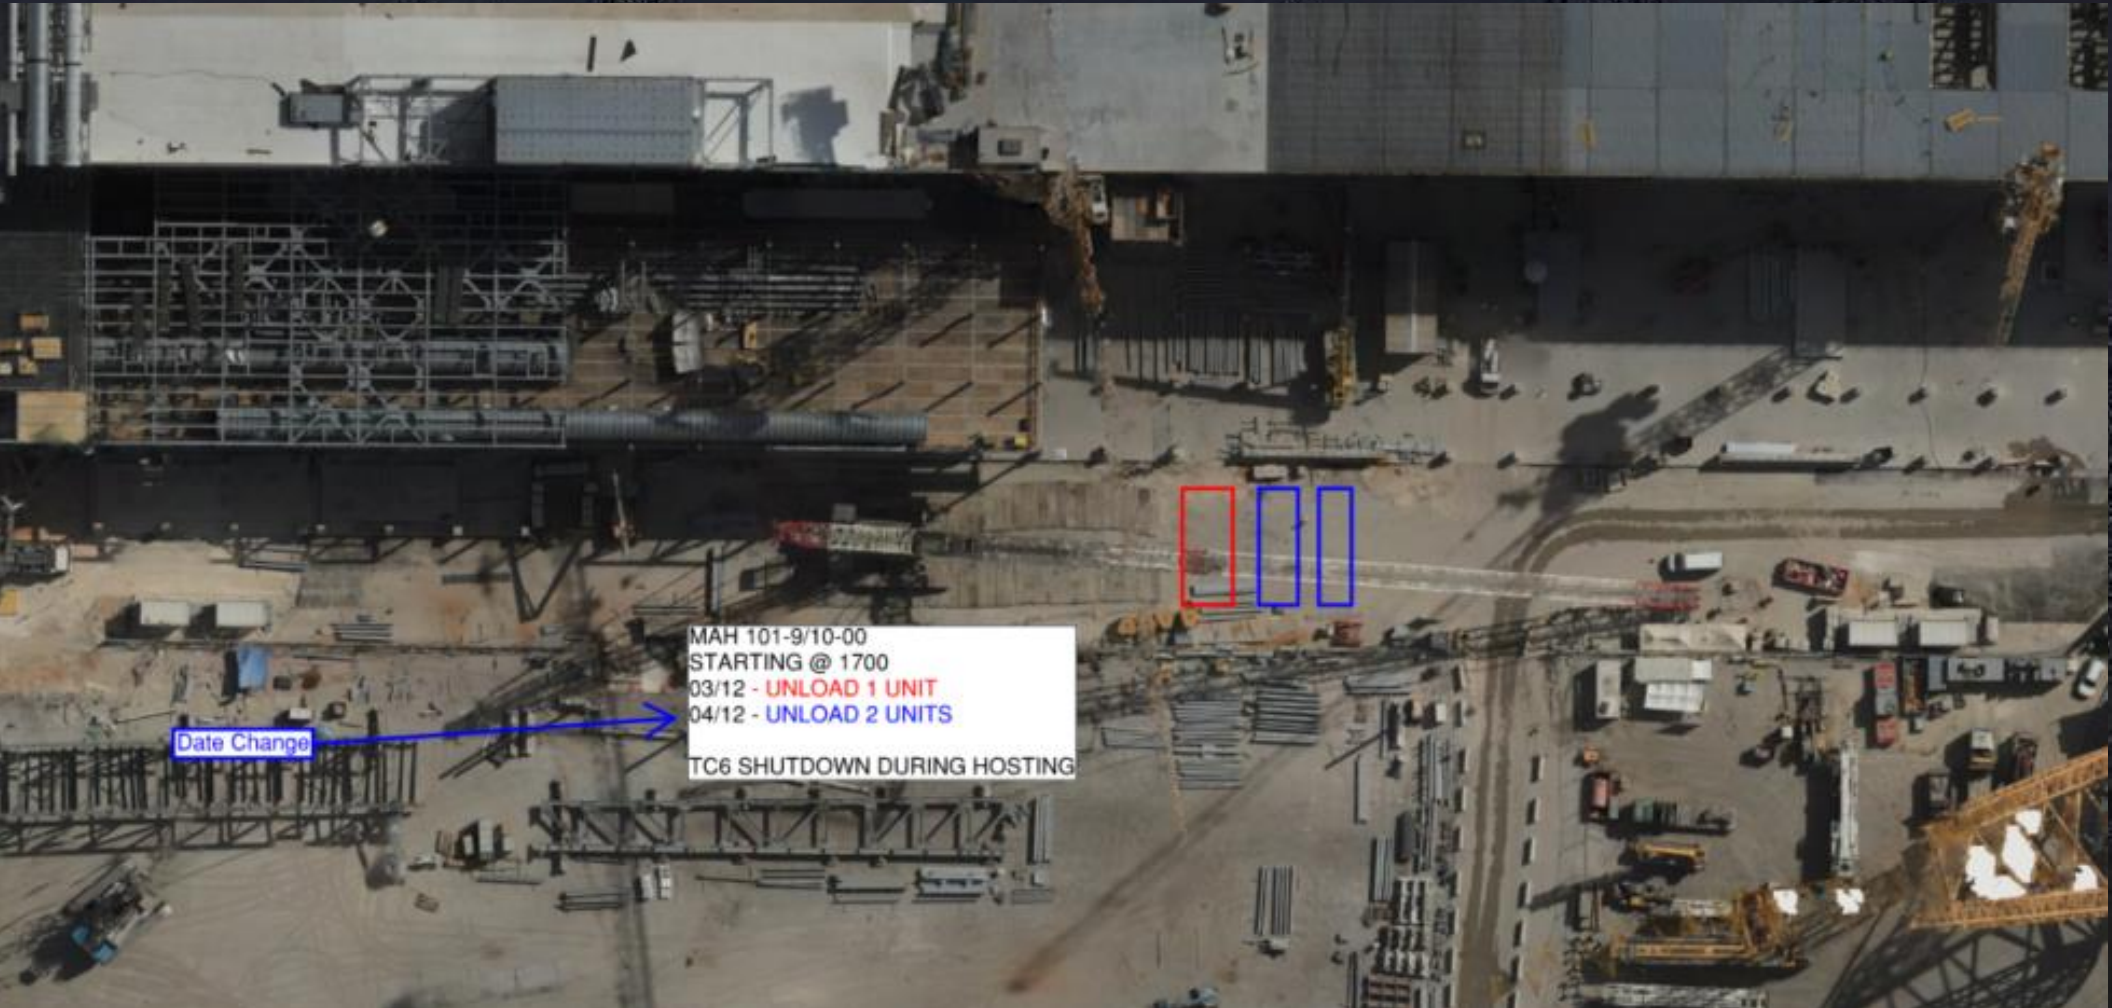



WJG UTILITY LEVEL BUILD OUT

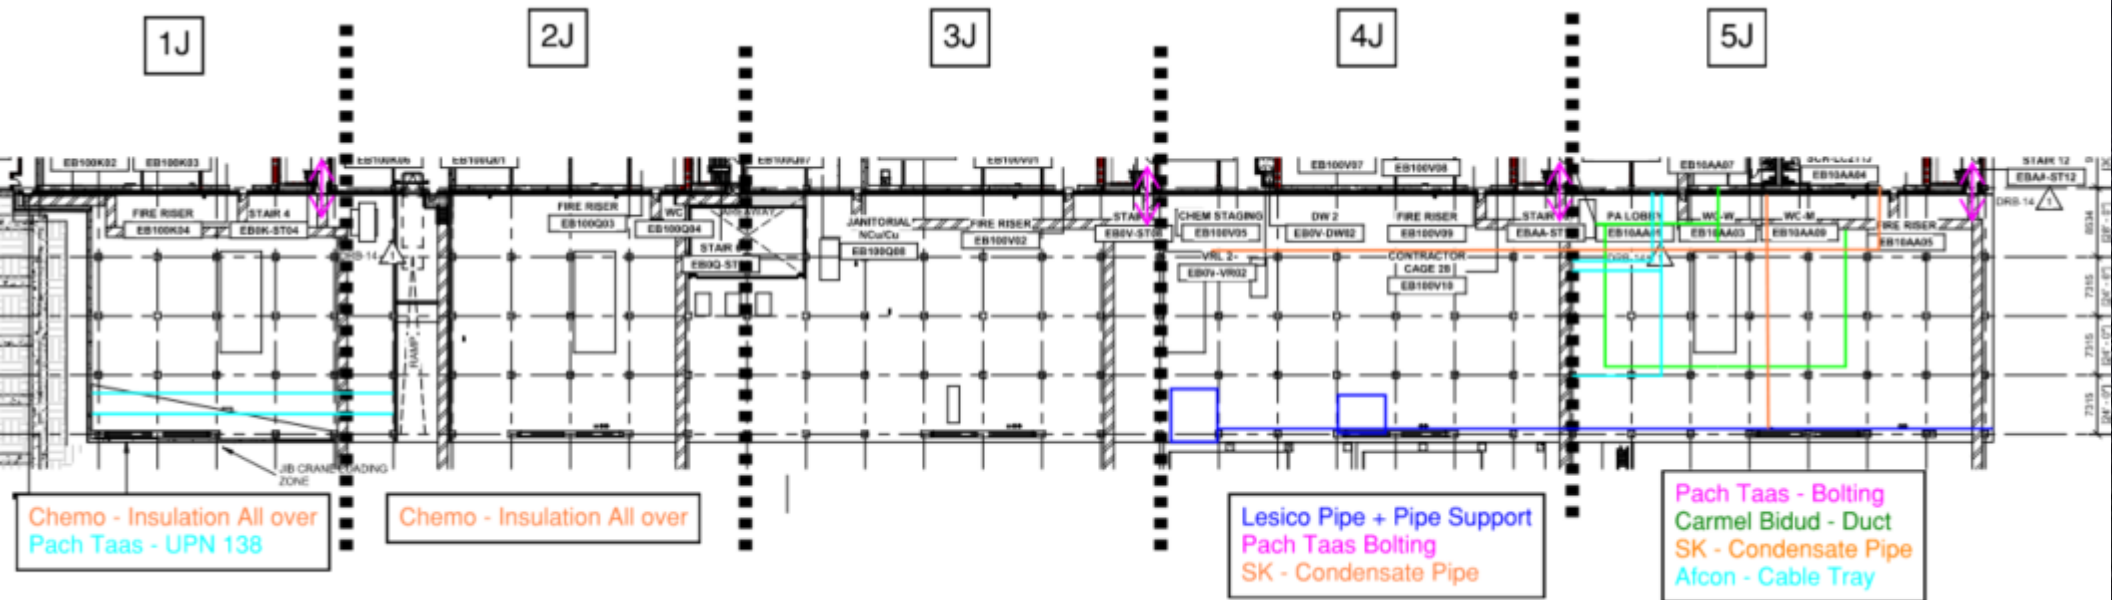



WJG 01J, 02J LIFT 2 & 3






CUB 1

CUB 1 COORDINATION MAP

UPDATED __ / __ / __

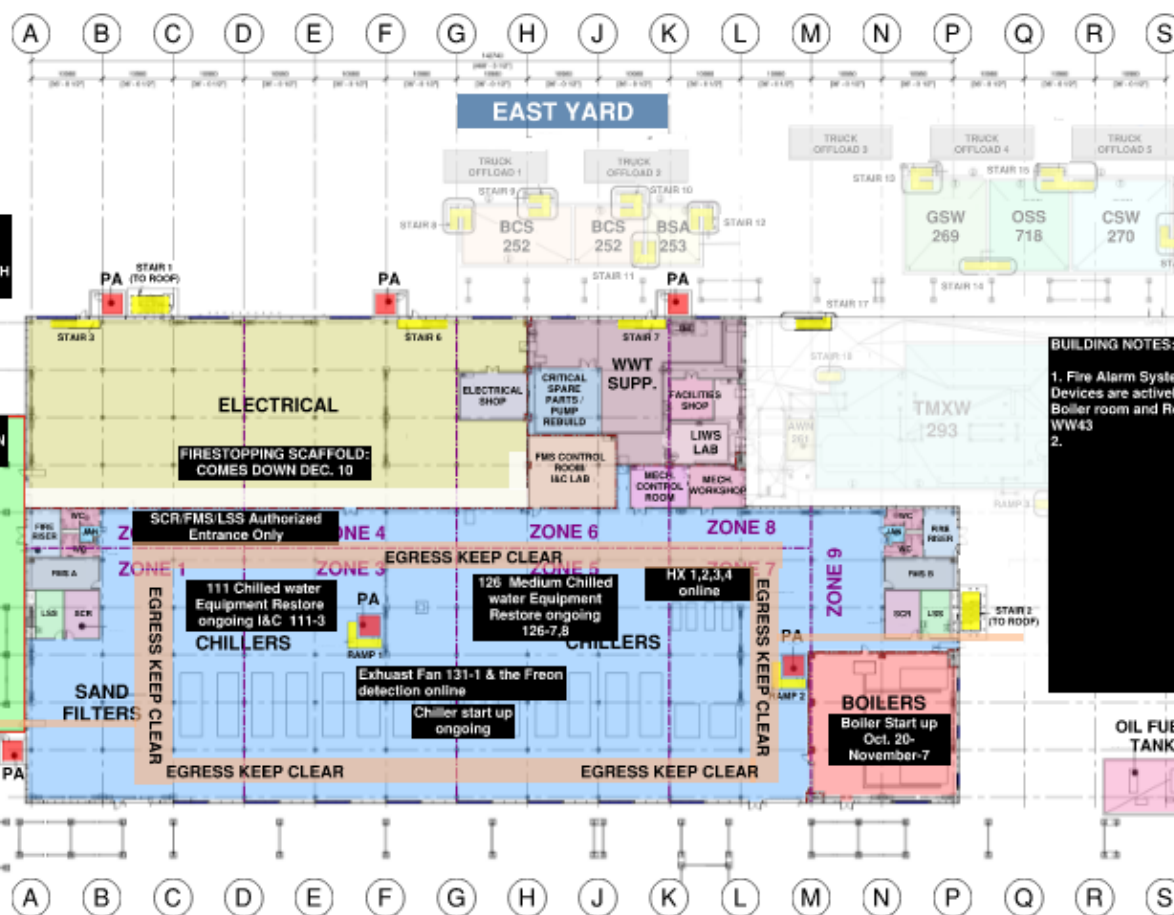

ALARM NOTES:
1. FIRE ALARM: WAIT FOR HCC DIRECTION
2. GAS ALARM: EVACUATE TO NORTH YARD

1
2
3
4
5
6
7
8
9
10
11


BUILDING NOTES:
1. Fire Alarm System
Devices are actively monitored
Boiler room and Roof Charged with Water WW43
2.

N ←

PROTECTED AREA (Red square)
STAIRS / RAMPS (Yellow square)


YARDS (Blue square)
TRUCK OFF/LOADING (Grey square)

CUB 1 – EXTERIOR/ROOF

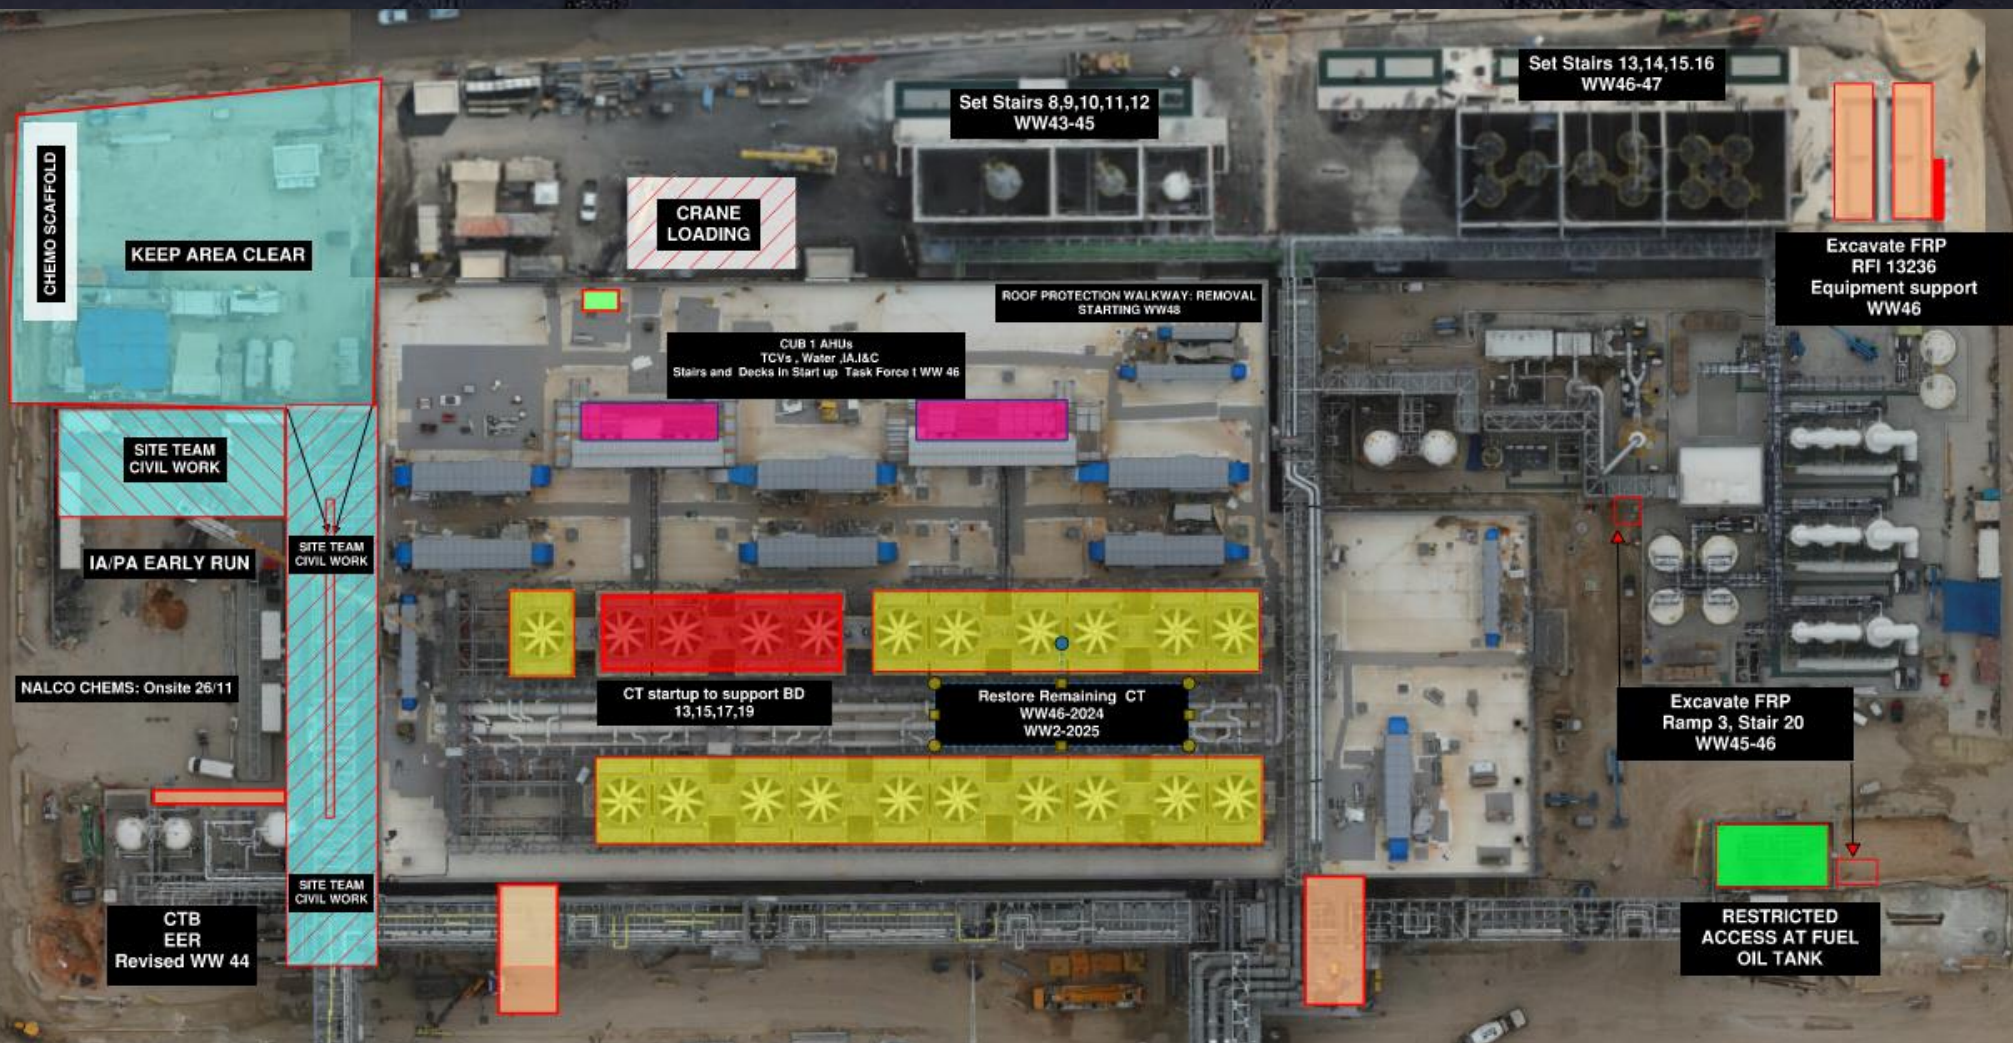


CUB 2- Load in and H&T

CUB 2 COORDINATION MAP

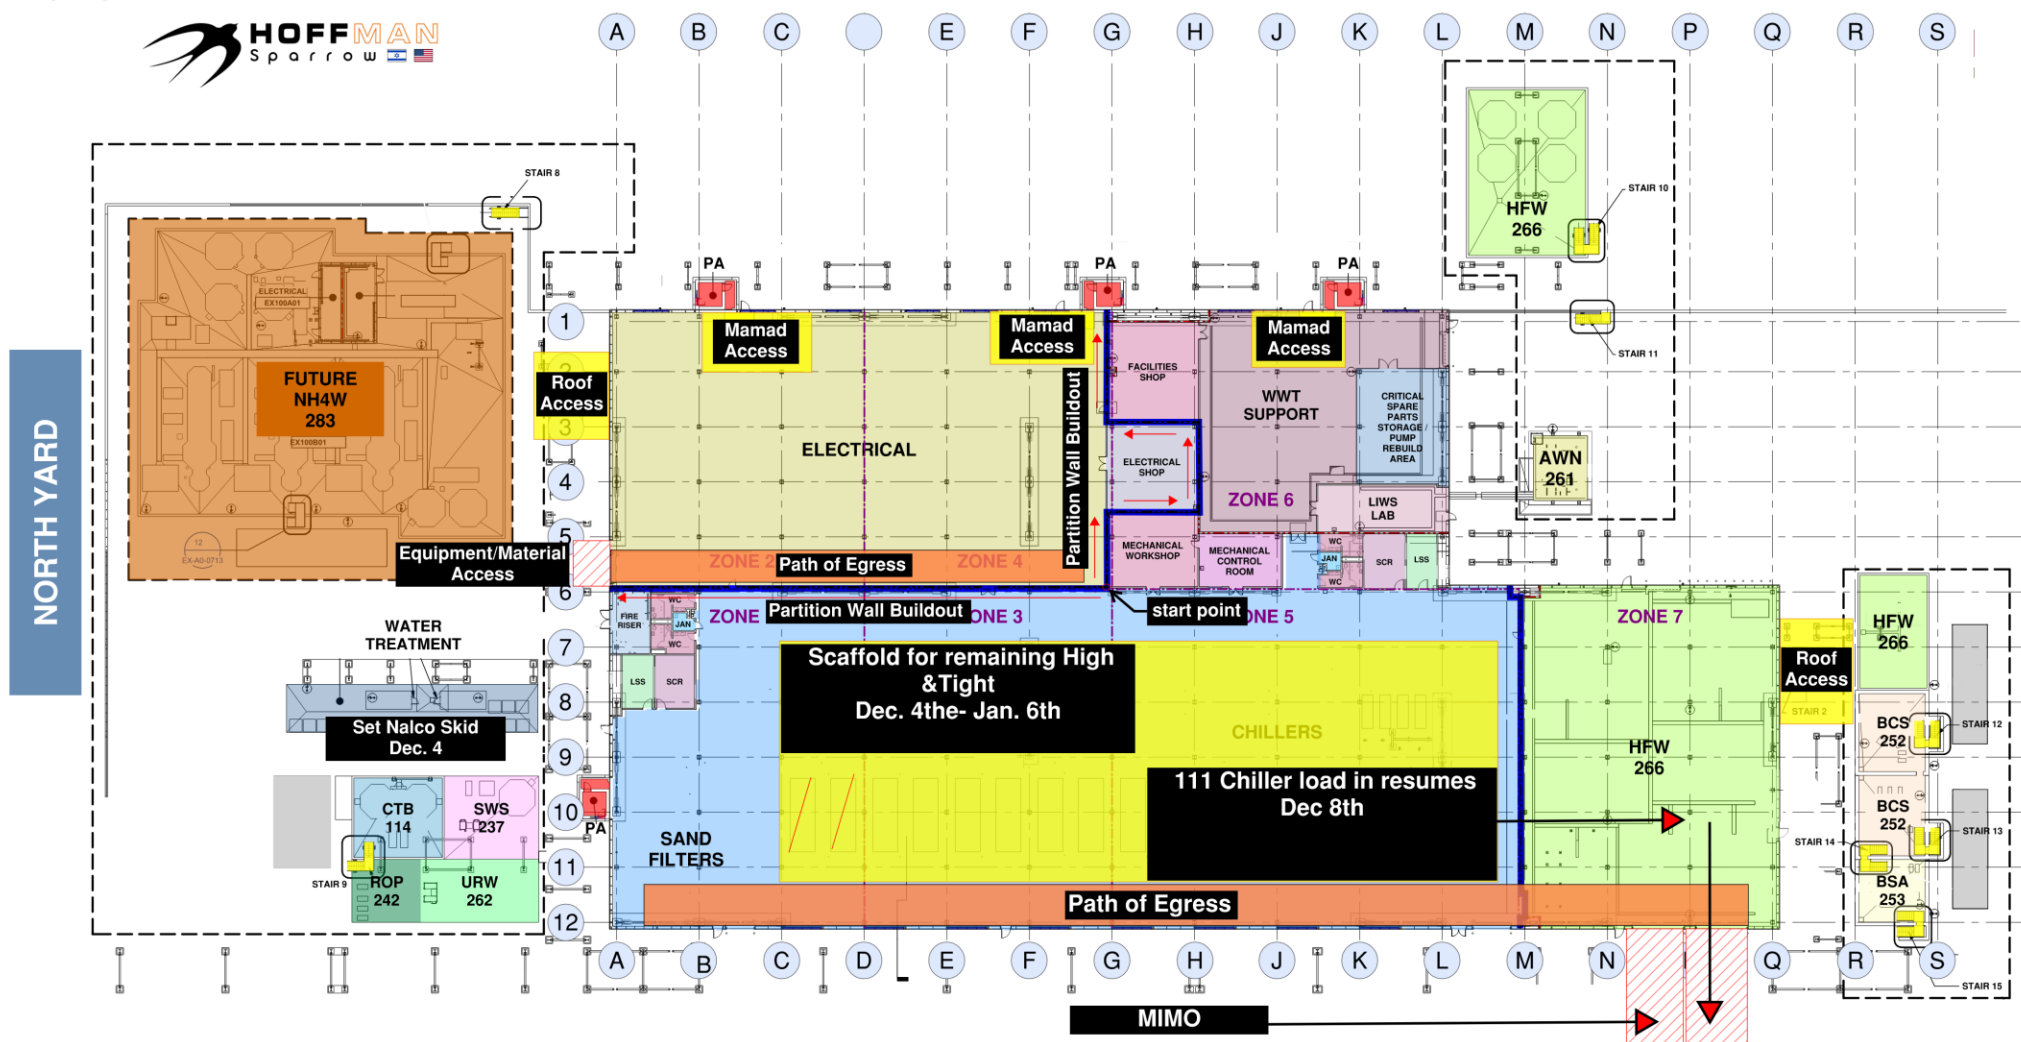

CUB 2 – EXTERIOR/ROOF

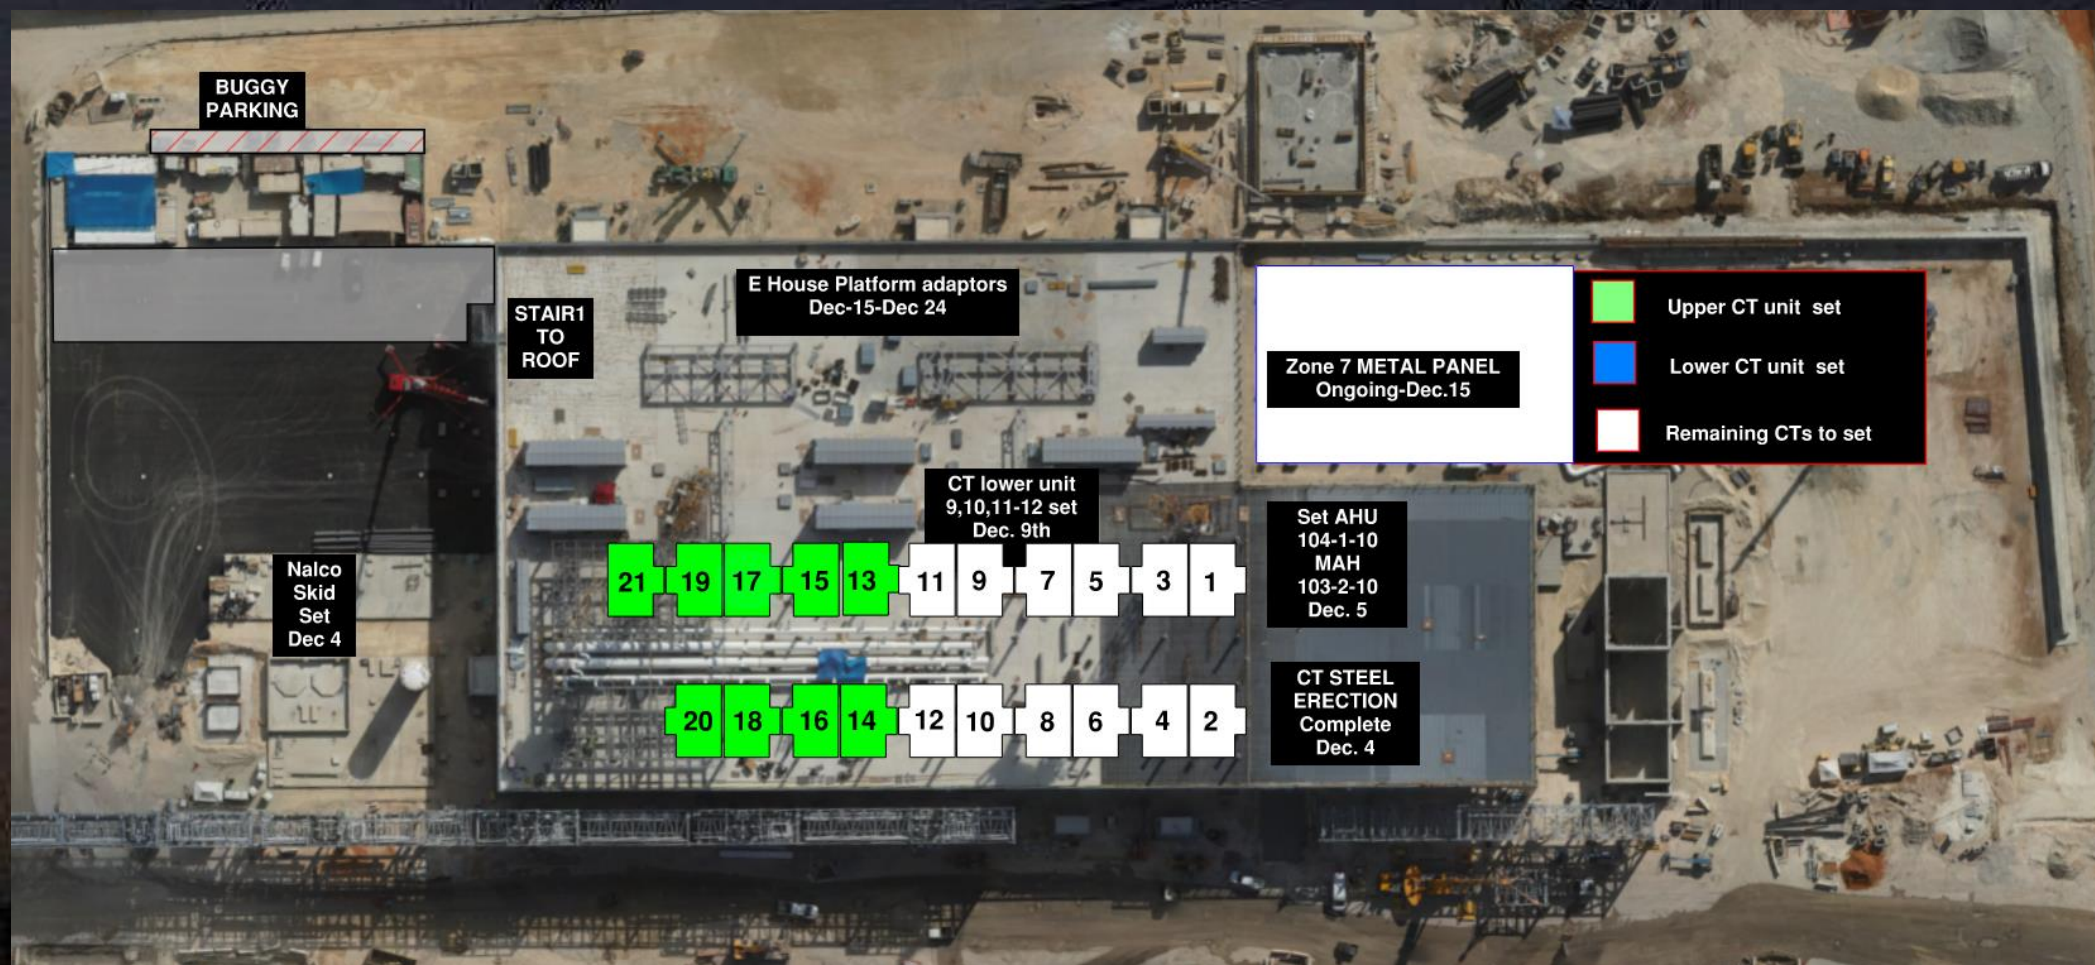



CUB 2 – Crane Logistics

PROPOSE TO ADD
12M JIB
EXTENSION TO
SUPPORT
COOLING TOWER
STEEL ERECTION

NEW RADIUS
SHOWN IN RED


FOR REVIEW

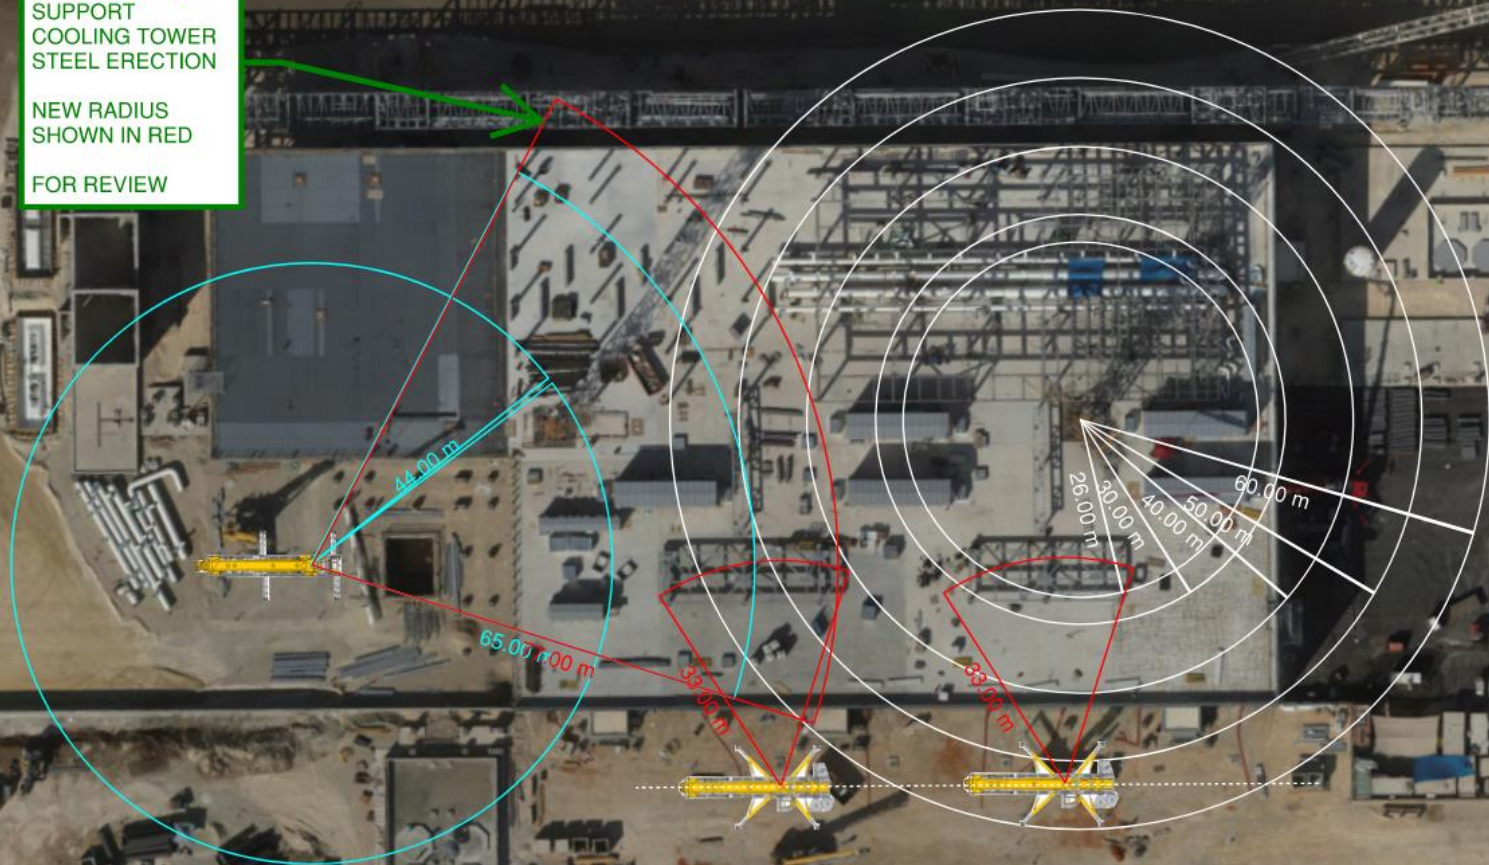

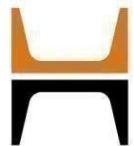

GIS GATE
closed 29/Dec /2024



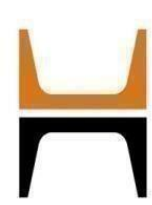

HOFFMAN CONSTRUCTION COMPANY



HOFFMAN
Sparrow  

T18

DEC 3th - DEC 11th

DEC 8th

DEC 9th


DEC 10th

DEC 8th

DEC 9th

DEC 10th



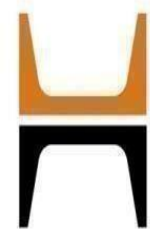

HOFFMAN CONSTRUCTION COMPANY



HOFFMAN
Sparrow



T20 - BGY

pressure test - HP 1" - 2 lines - T50 - T20


165 psi - exclusion zone 5m' T50/T20


coordinated with BGY team

04/12/2024 -

Start at 17:00 End at 21:00

T50

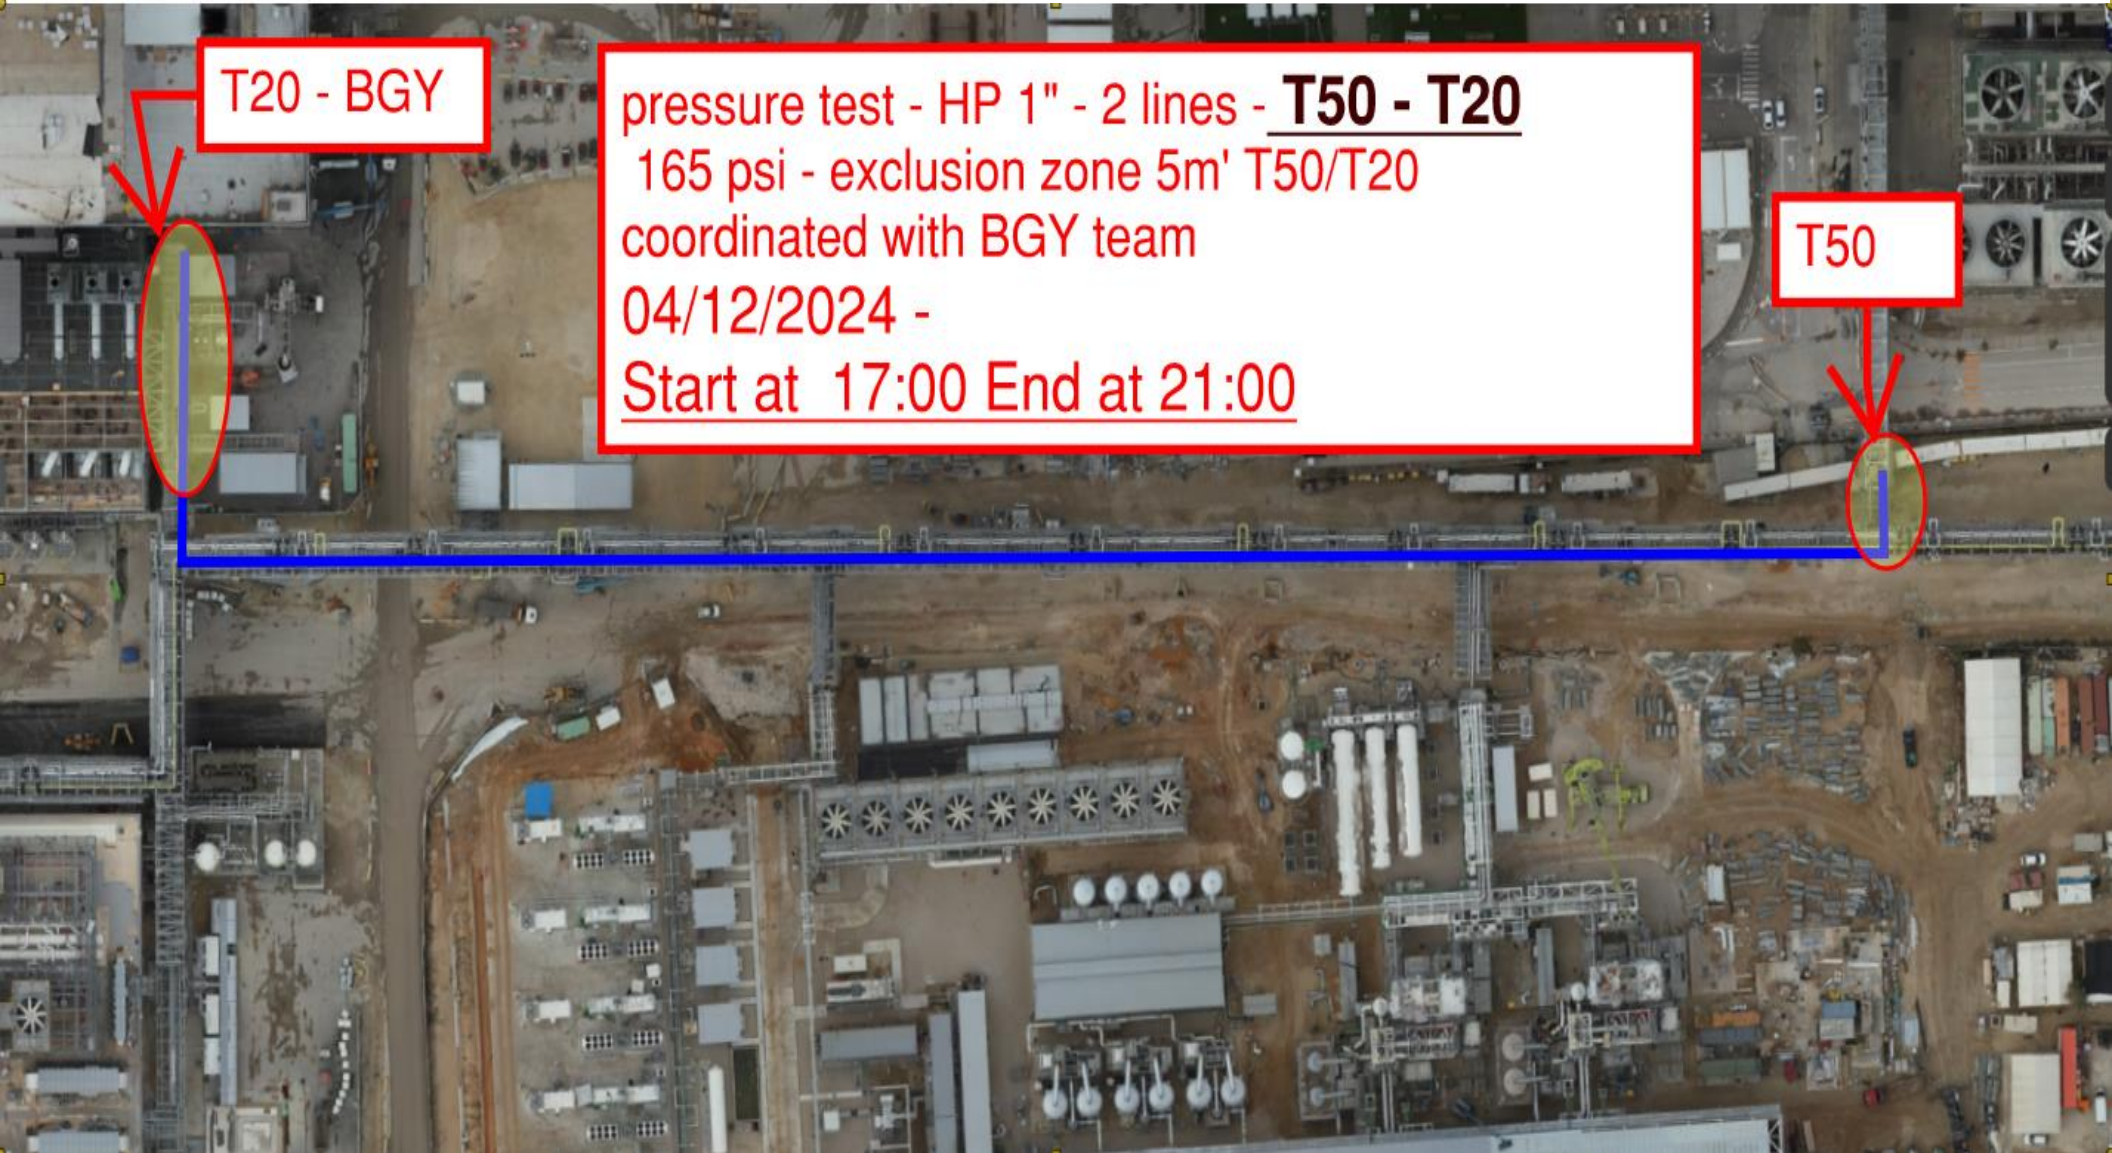

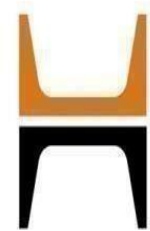


HOFFMAN CONSTRUCTION COMPANY



HOFFMAN
Sparrow  



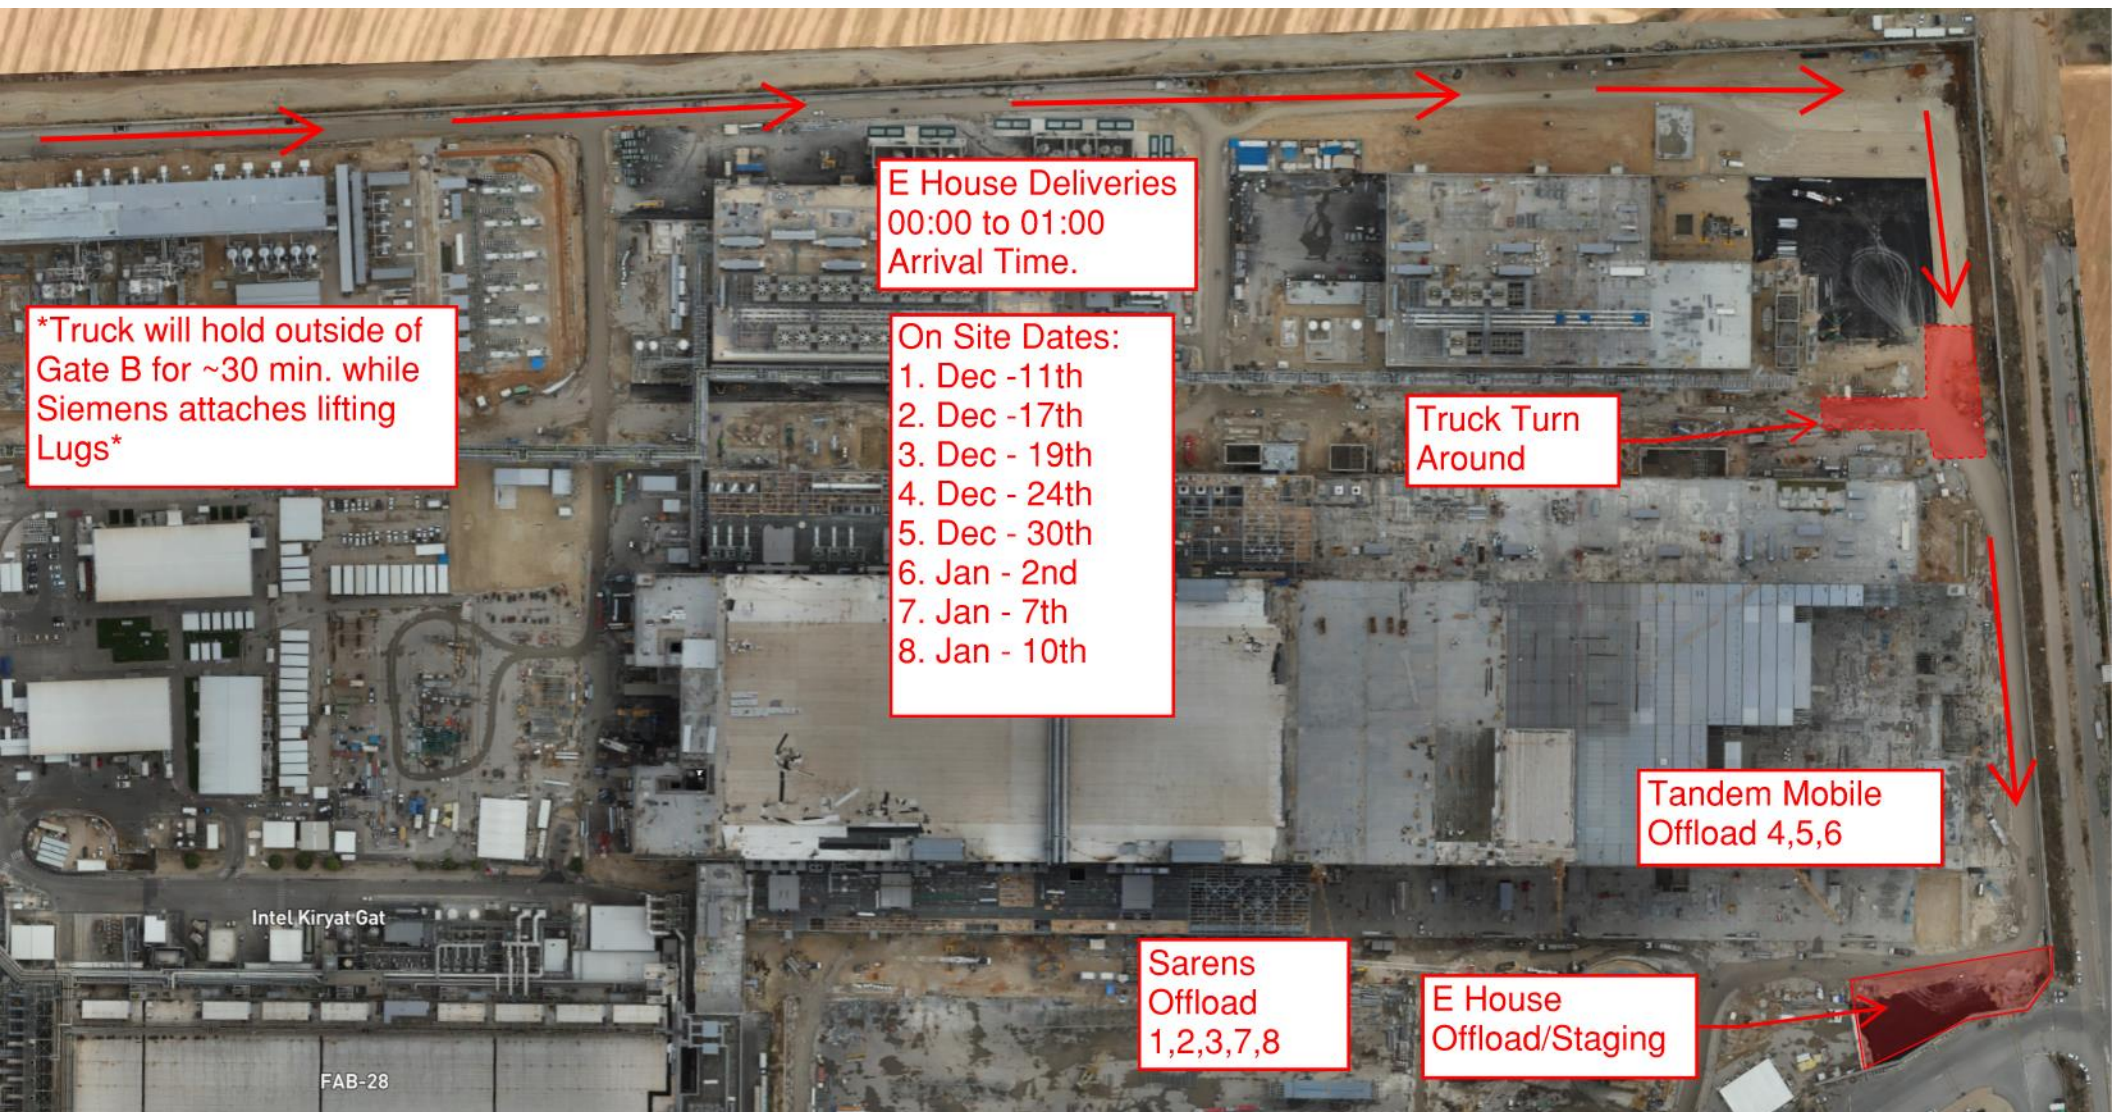

Truck will hold outside of Gate B for ~30 min. while Siemens attaches lifting Lugs

E House Deliveries
00:00 to 01:00
Arrival Time.

- On Site Dates:
- 1. Dec -11th
 - 2. Dec -17th
 - 3. Dec - 19th
 - 4. Dec - 24th
 - 5. Dec - 30th
 - 6. Jan - 2nd
 - 7. Jan - 7th
 - 8. Jan - 10th

Truck Turn
Around

Tandem Mobile
Offload 4,5,6

Sarens
Offload
1,2,3,7,8

E House
Offload/Staging

Intel Kiryat Gat

FAB-28



HOFFMAN CONSTRUCTION COMPANY



Daily Coordination Meeting

Site Logistics

North






HOFFMAN CONSTRUCTION COMPANY



Daily Coordination Meeting

Site Logistics


East CUB1 Road Closure

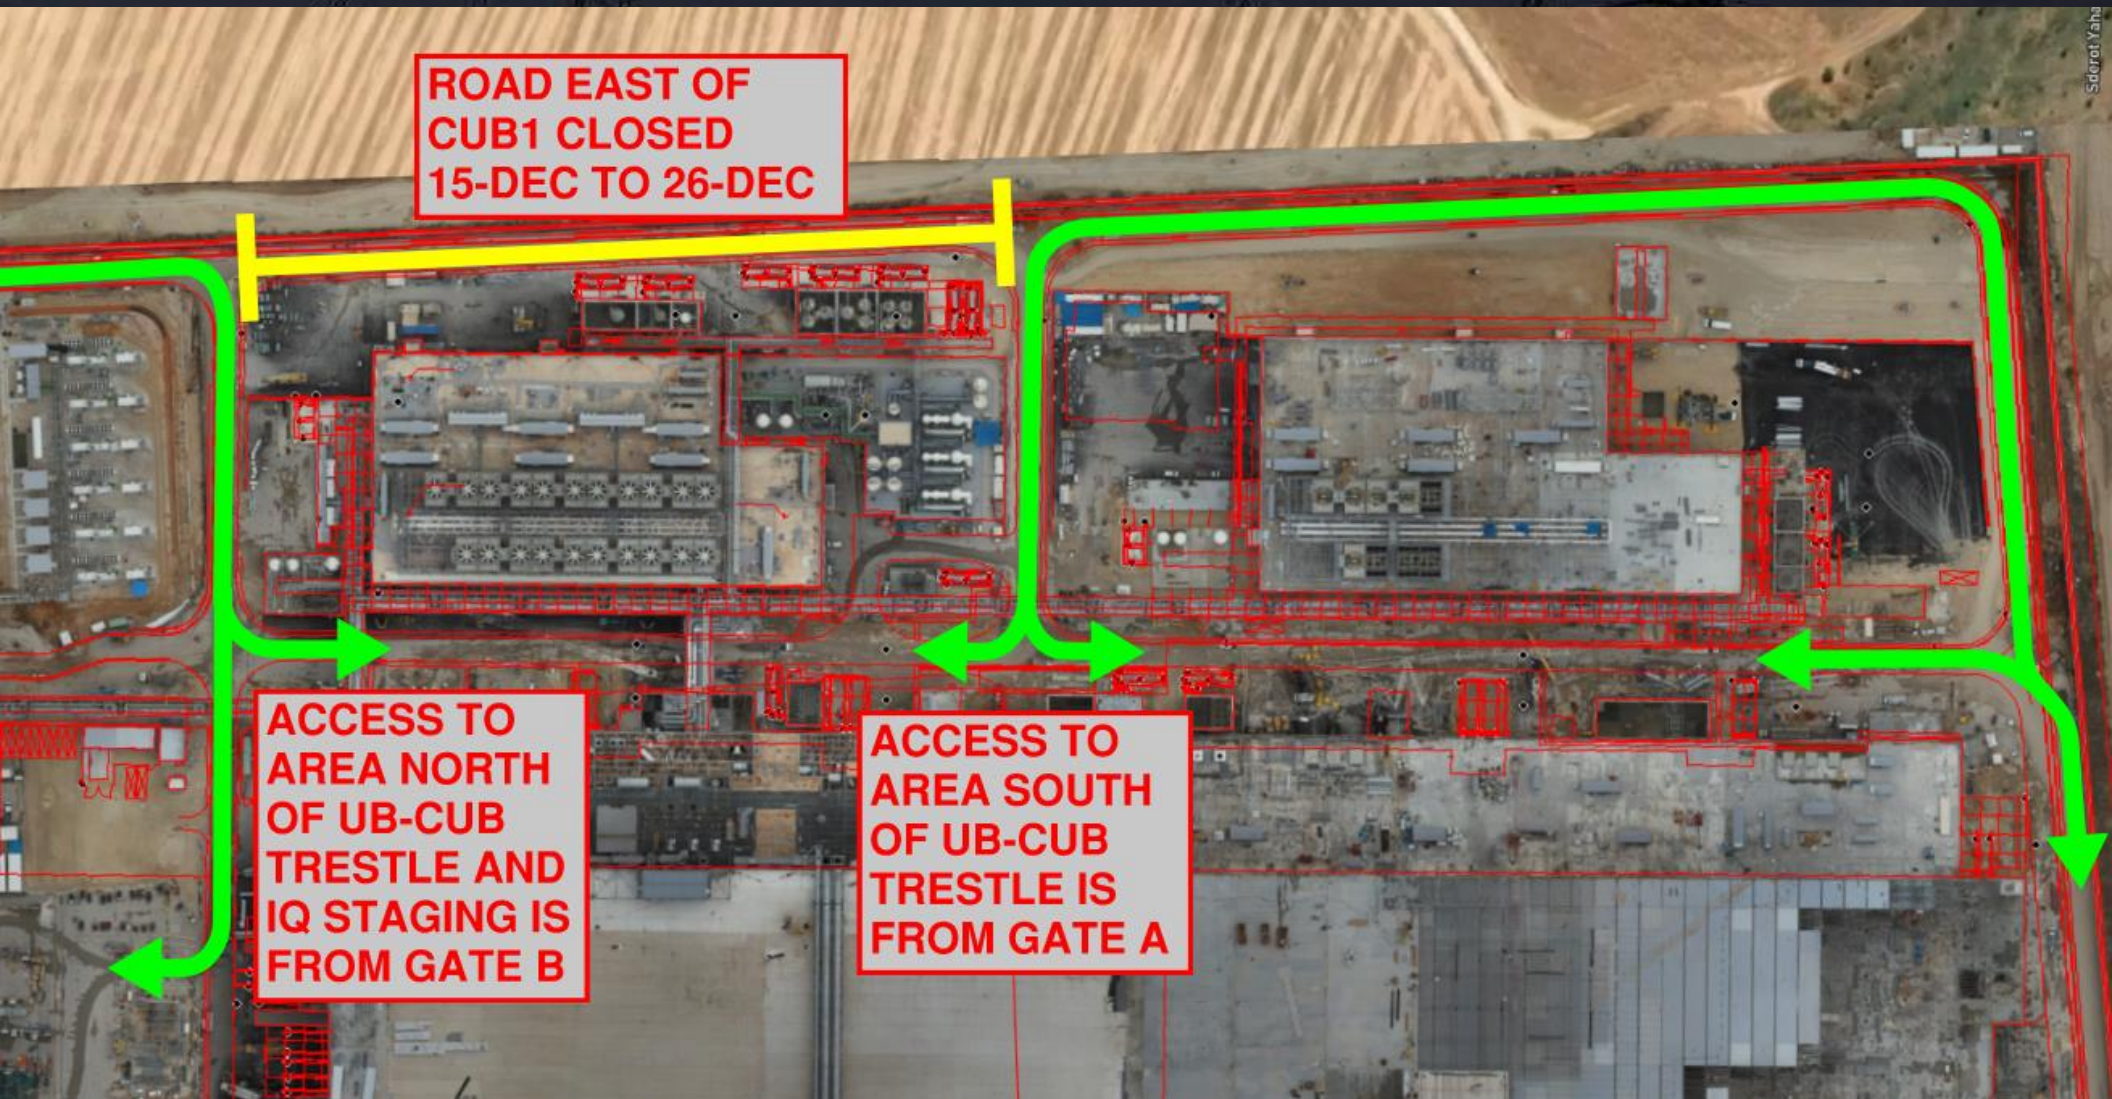

Daily Coordination Meeting

Site Logistics

South

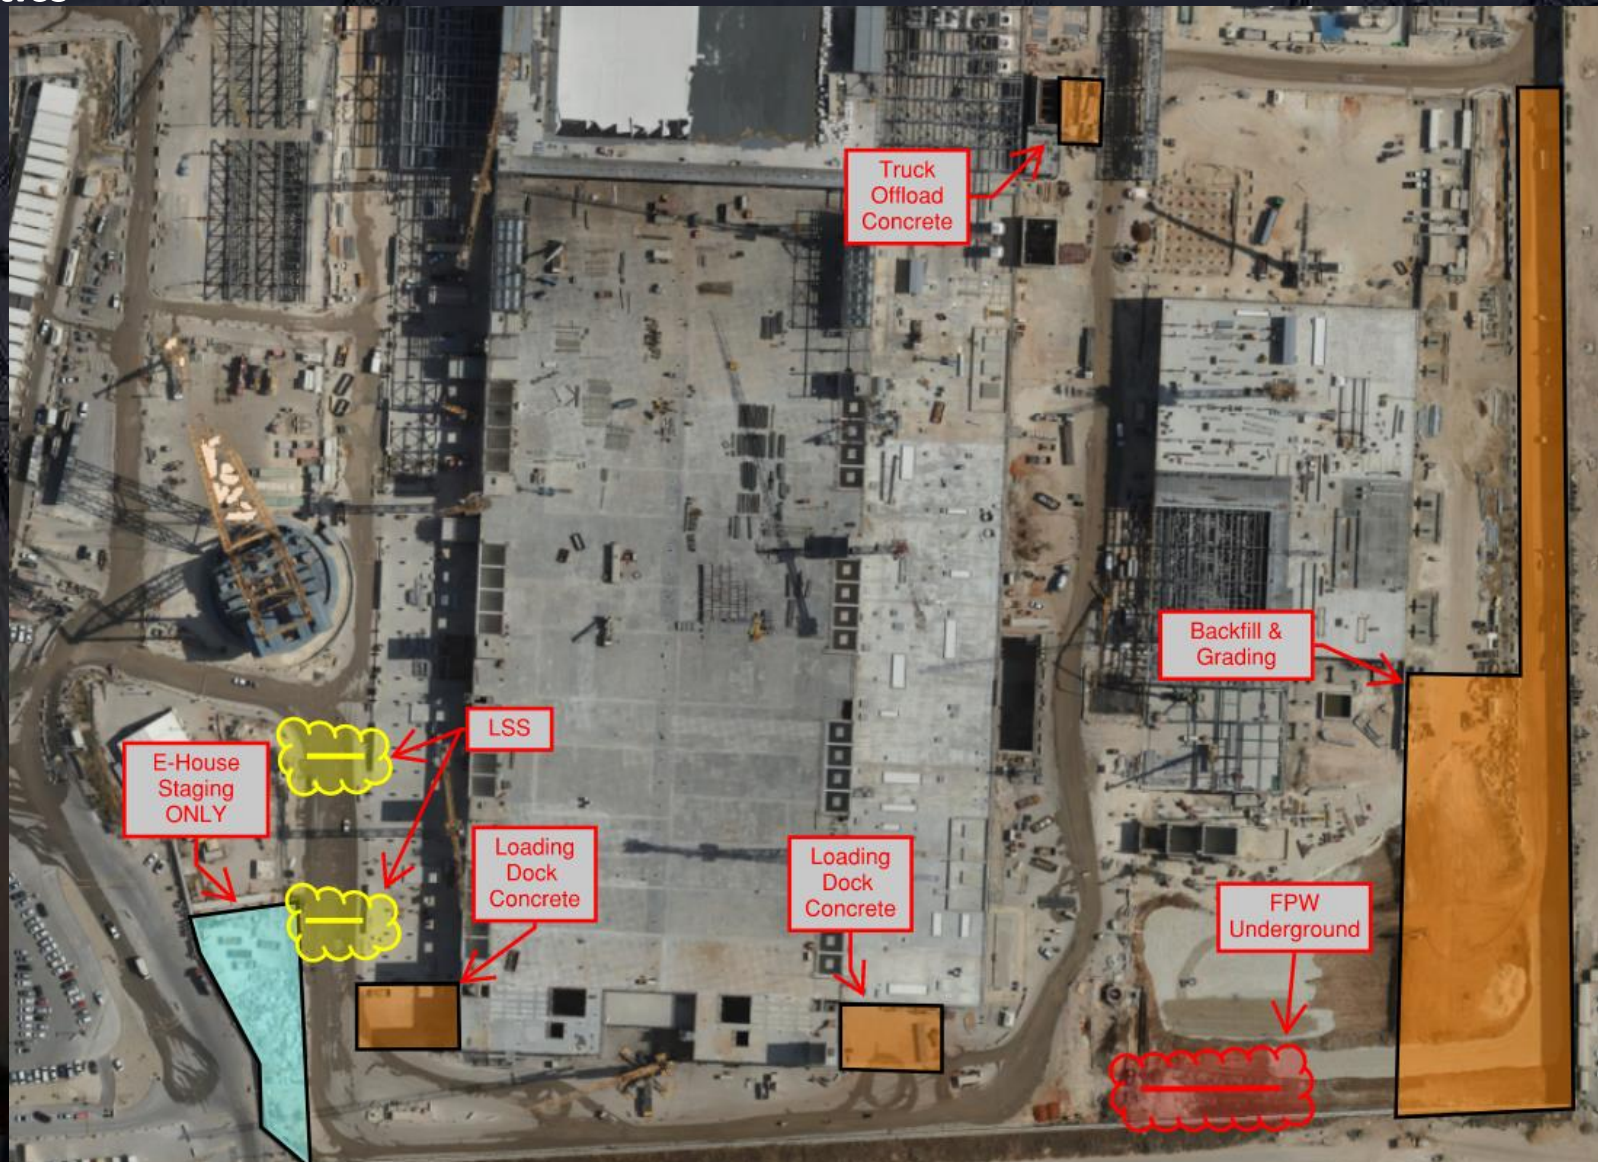



Housekeeping





Falling tool hazard



Daily Coordination Meeting



14:00 Sign In